


SECTION

IN PARLIAMENT - SESSION 2004 - 05

CROSSRAIL

Work No. 1/25A (Tunnel)

WORK No. 1/25A

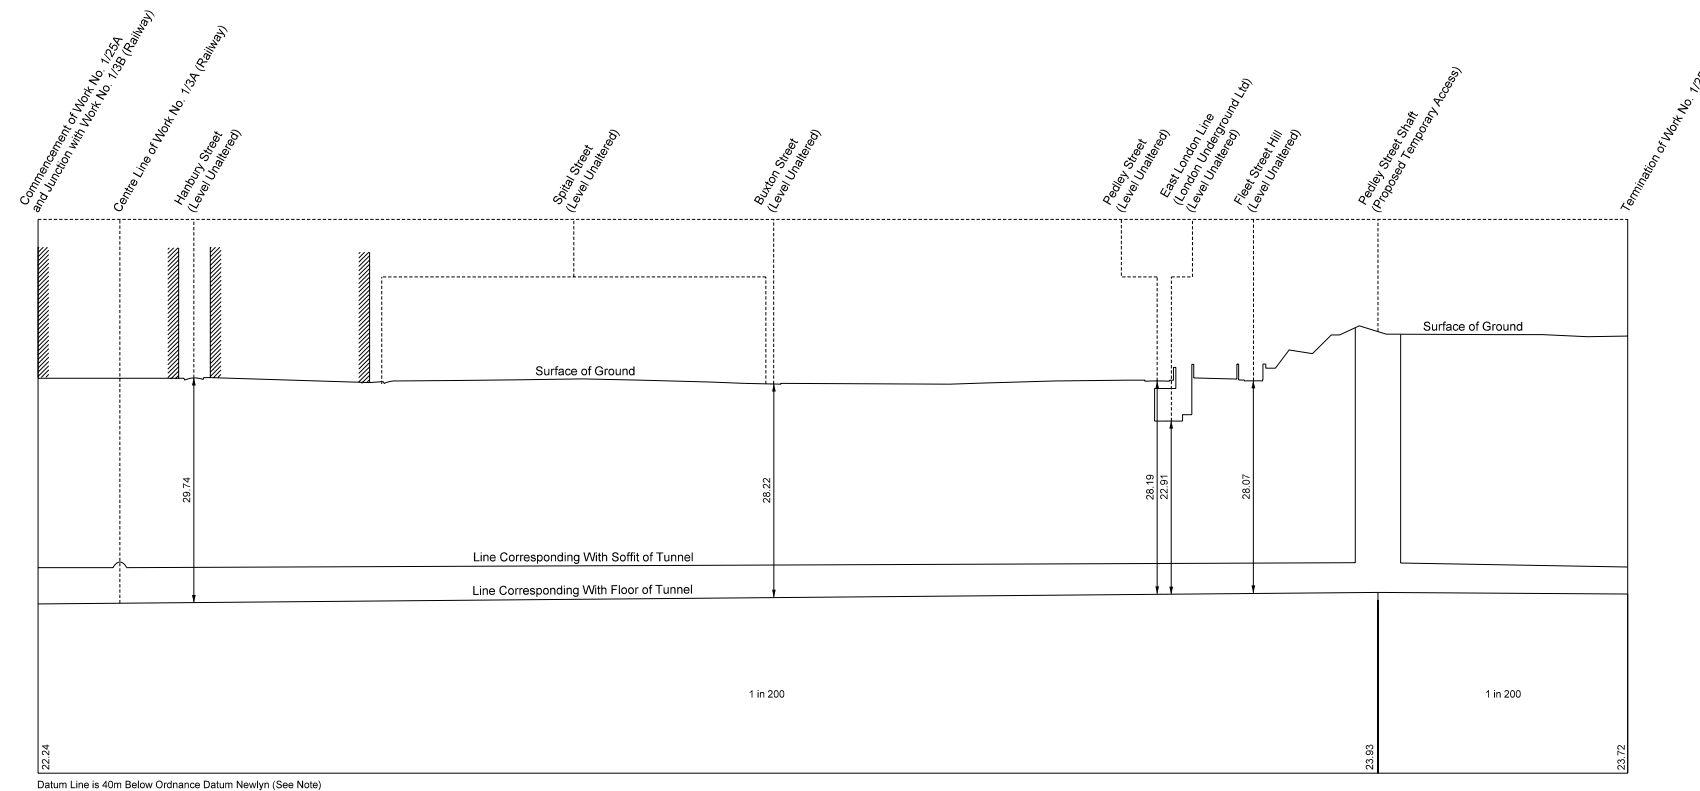

The Datum Line for Work No. 1/25A is 54.60 metres below Ordnance Survey Bench Mark (14.60 metres above Ordnance Datum Newlyn) cut thus ∇ on the south east corner south face 27, Princelet Street and marked thus ∇ on plan Sheet No. 16.

