



WORK No. 1/8B

READING RAILWAY

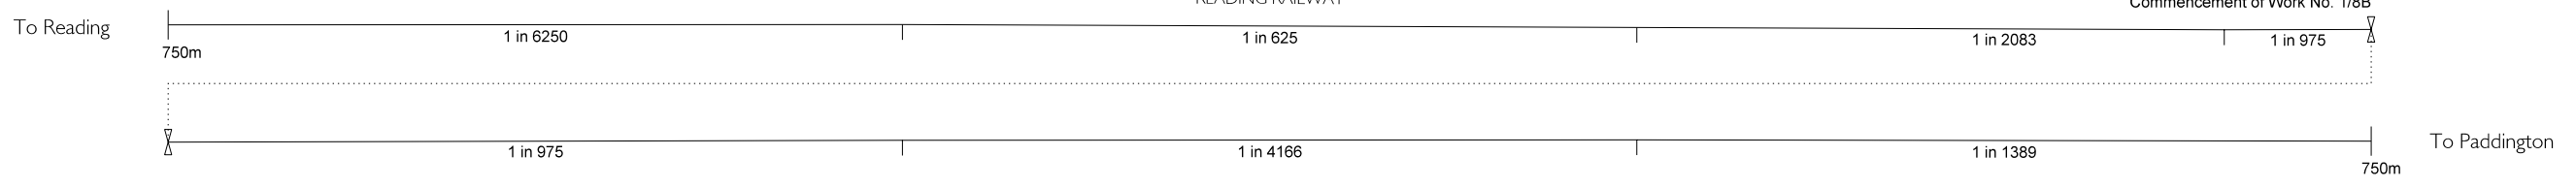

WORK No. 1/25D

GREAT EASTERN RAILWAY

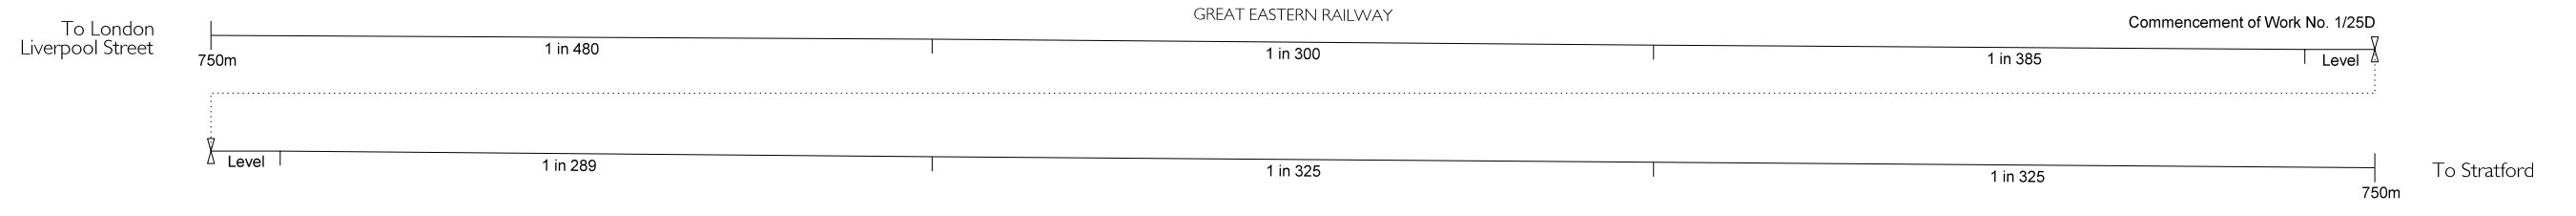

WORK No. 1/30

DOCKLANDS LIGHT RAILWAY

