


WORK No. 1/33A

NORTH KENT LINE RAILWAY

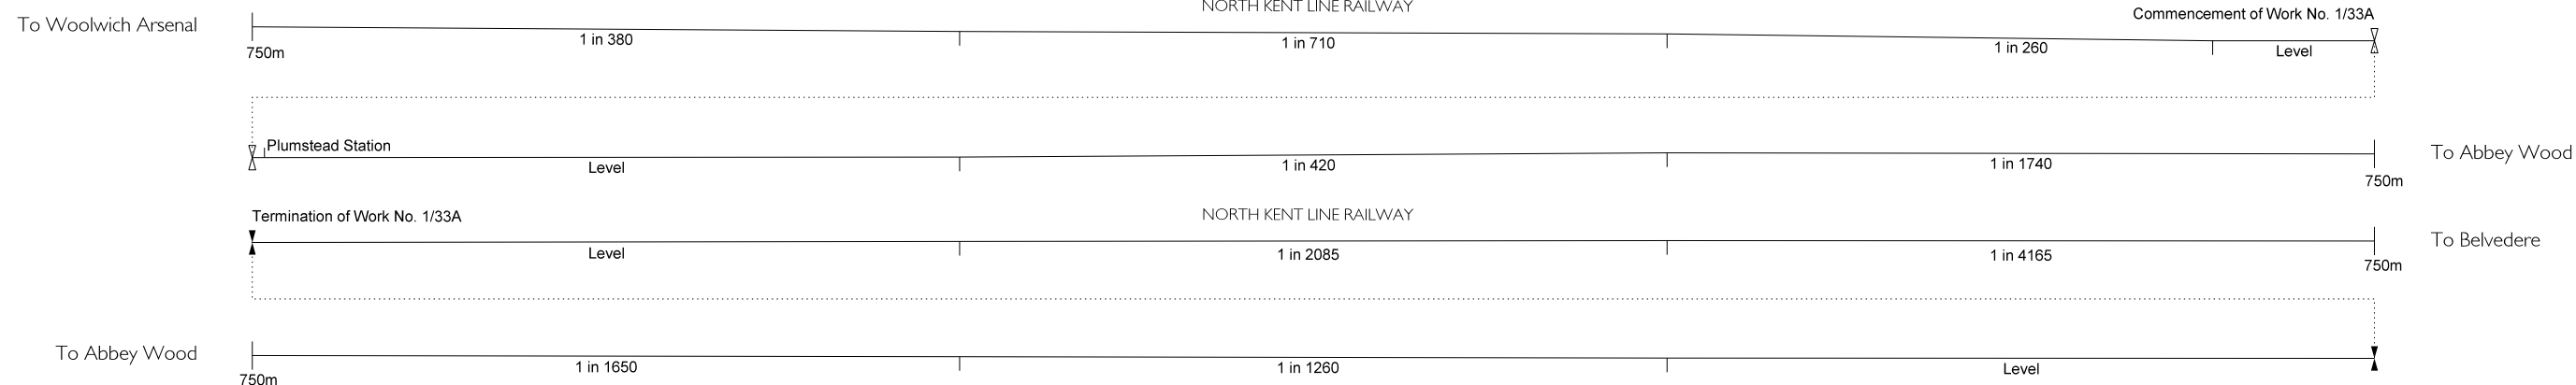

WORK No. 1/33B

NORTH KENT LINE RAILWAY

