



WORK No. 1/1A

READING RAILWAY

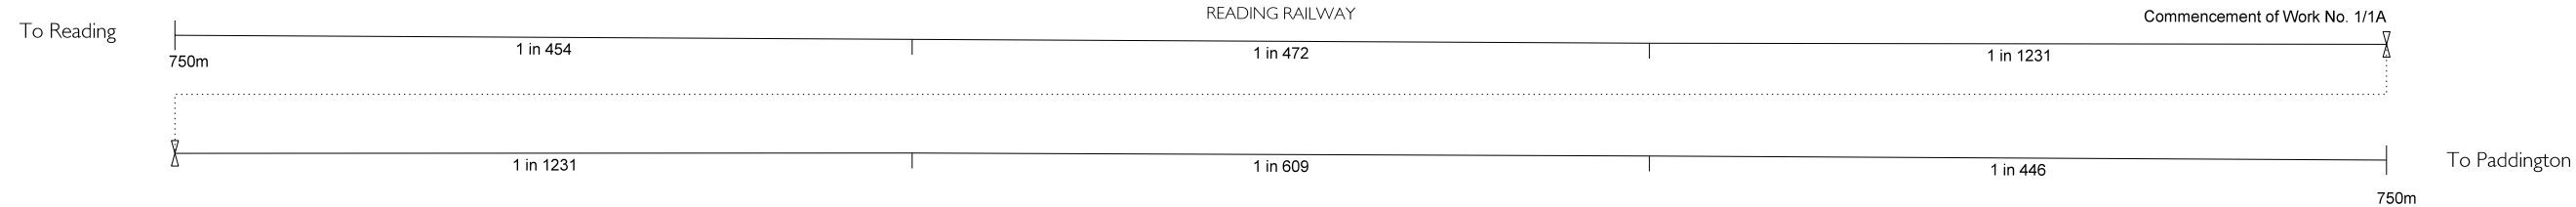

WORK No. 1/1B

ENGINE AND CARRIAGE (E&C) LINE RAILWAY

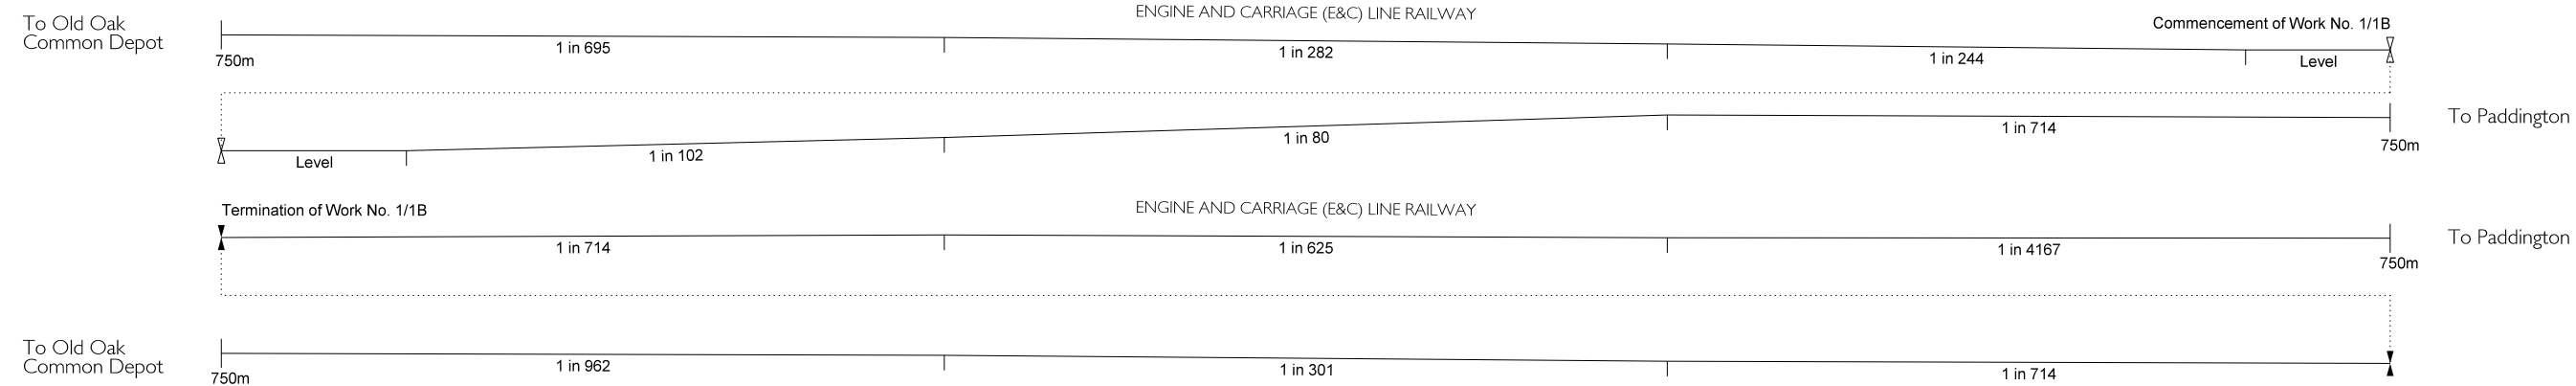

WORK No. 1/2

READING RAILWAY

