


SECTIONS

WORK No. 2/1A

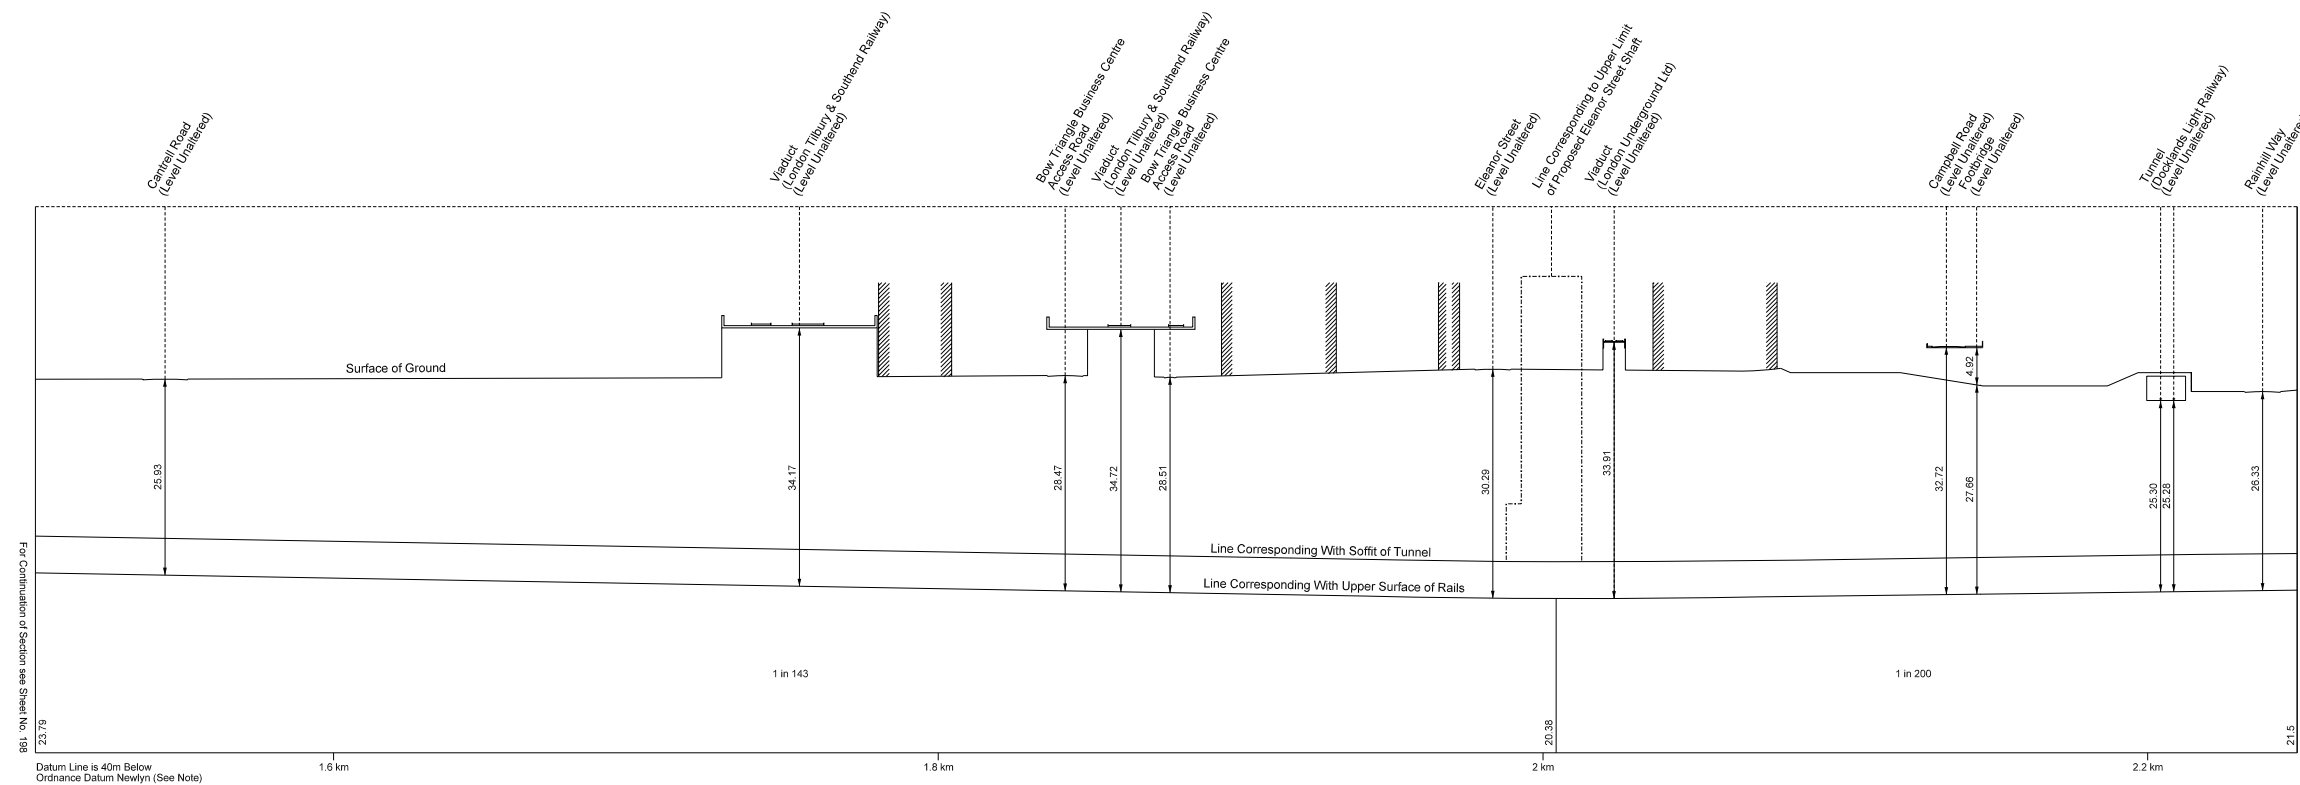

WORK No. 2/1B

