

# GREATER LONDON

IN PARLIAMENT - SESSION 2005-06

CROSSRAIL  
(AMENDMENT OF PROVISIONS - NOVEMBER 2006)

Works Nos. 2/1A, 2/1B, 2/2, 2/3, 2/4, 2/5A, 2/5B, 2/5C & 2/5D (Railways)  
 Works Nos. 2/6A, 2/6B & 2/7 (Roads)  
 Works Nos. 2/8A & 2/8B (Sewers)  
 Work No. 2/8C (Shaft)

For Sections of Works Nos. 2/1A & 2/1B see Sheet Nos. 197 - 201  
 For Section of Work No. 2/2 see Sheet No. 201  
 For Sections of Works Nos. 2/3 & 2/4 see Sheet No. 202  
 For Section of Work No. 2/5A see Sheet No. 203  
 For Sections of Works Nos. 2/5B, 2/5C & 2/5D see Sheet No. 204  
 For Sections of Works Nos. 2/6A & 2/6B see Sheet No. 205  
 For Section of Works Nos. 2/8A, 2/8B & 2/8C see Replacement Sheet No. 206


## PLAN

May 2006 Adjustments to this Sheet are as follows:

Work No. 2/8 deleted.  
 Plots 358, 423, 424, 424a, 424b, 425 to 429 (L.B. of Newham) deleted.  
 Plot 1413 (L.B. Tower Hamlets) deleted.  
 Sewers (Works Nos. 2/8A & 2/8B) added.  
 Shaft (Work No. 2/8C) added.  
 Plots 1313a, 1331a, 1333a, 1335a, 1336a, 1338a, 1340a, 1341a, 1346a, 1346b, 1346c, 1346d, 1369a, 1370a, 1374a, 1403a, 1411a, 1412a, 1413a, 1414 to 1421, 1421a, 1421b, 1422, 1423, 1423a, 1424 to 1440, 1440a, 1440b, 1441 to 1446 in LB Tower Hamlets added.  
 Temporary stopping up points T1 and T2 removed.  
 T3 and T4, T5 and T6, T7 and T8, T9 and T10, T11, T12 and T13 added.

November 2006 adjustments to this Sheet are as follows:

LLAU amended at Cooks Road (Plots 330a and 330b LB Newham added).

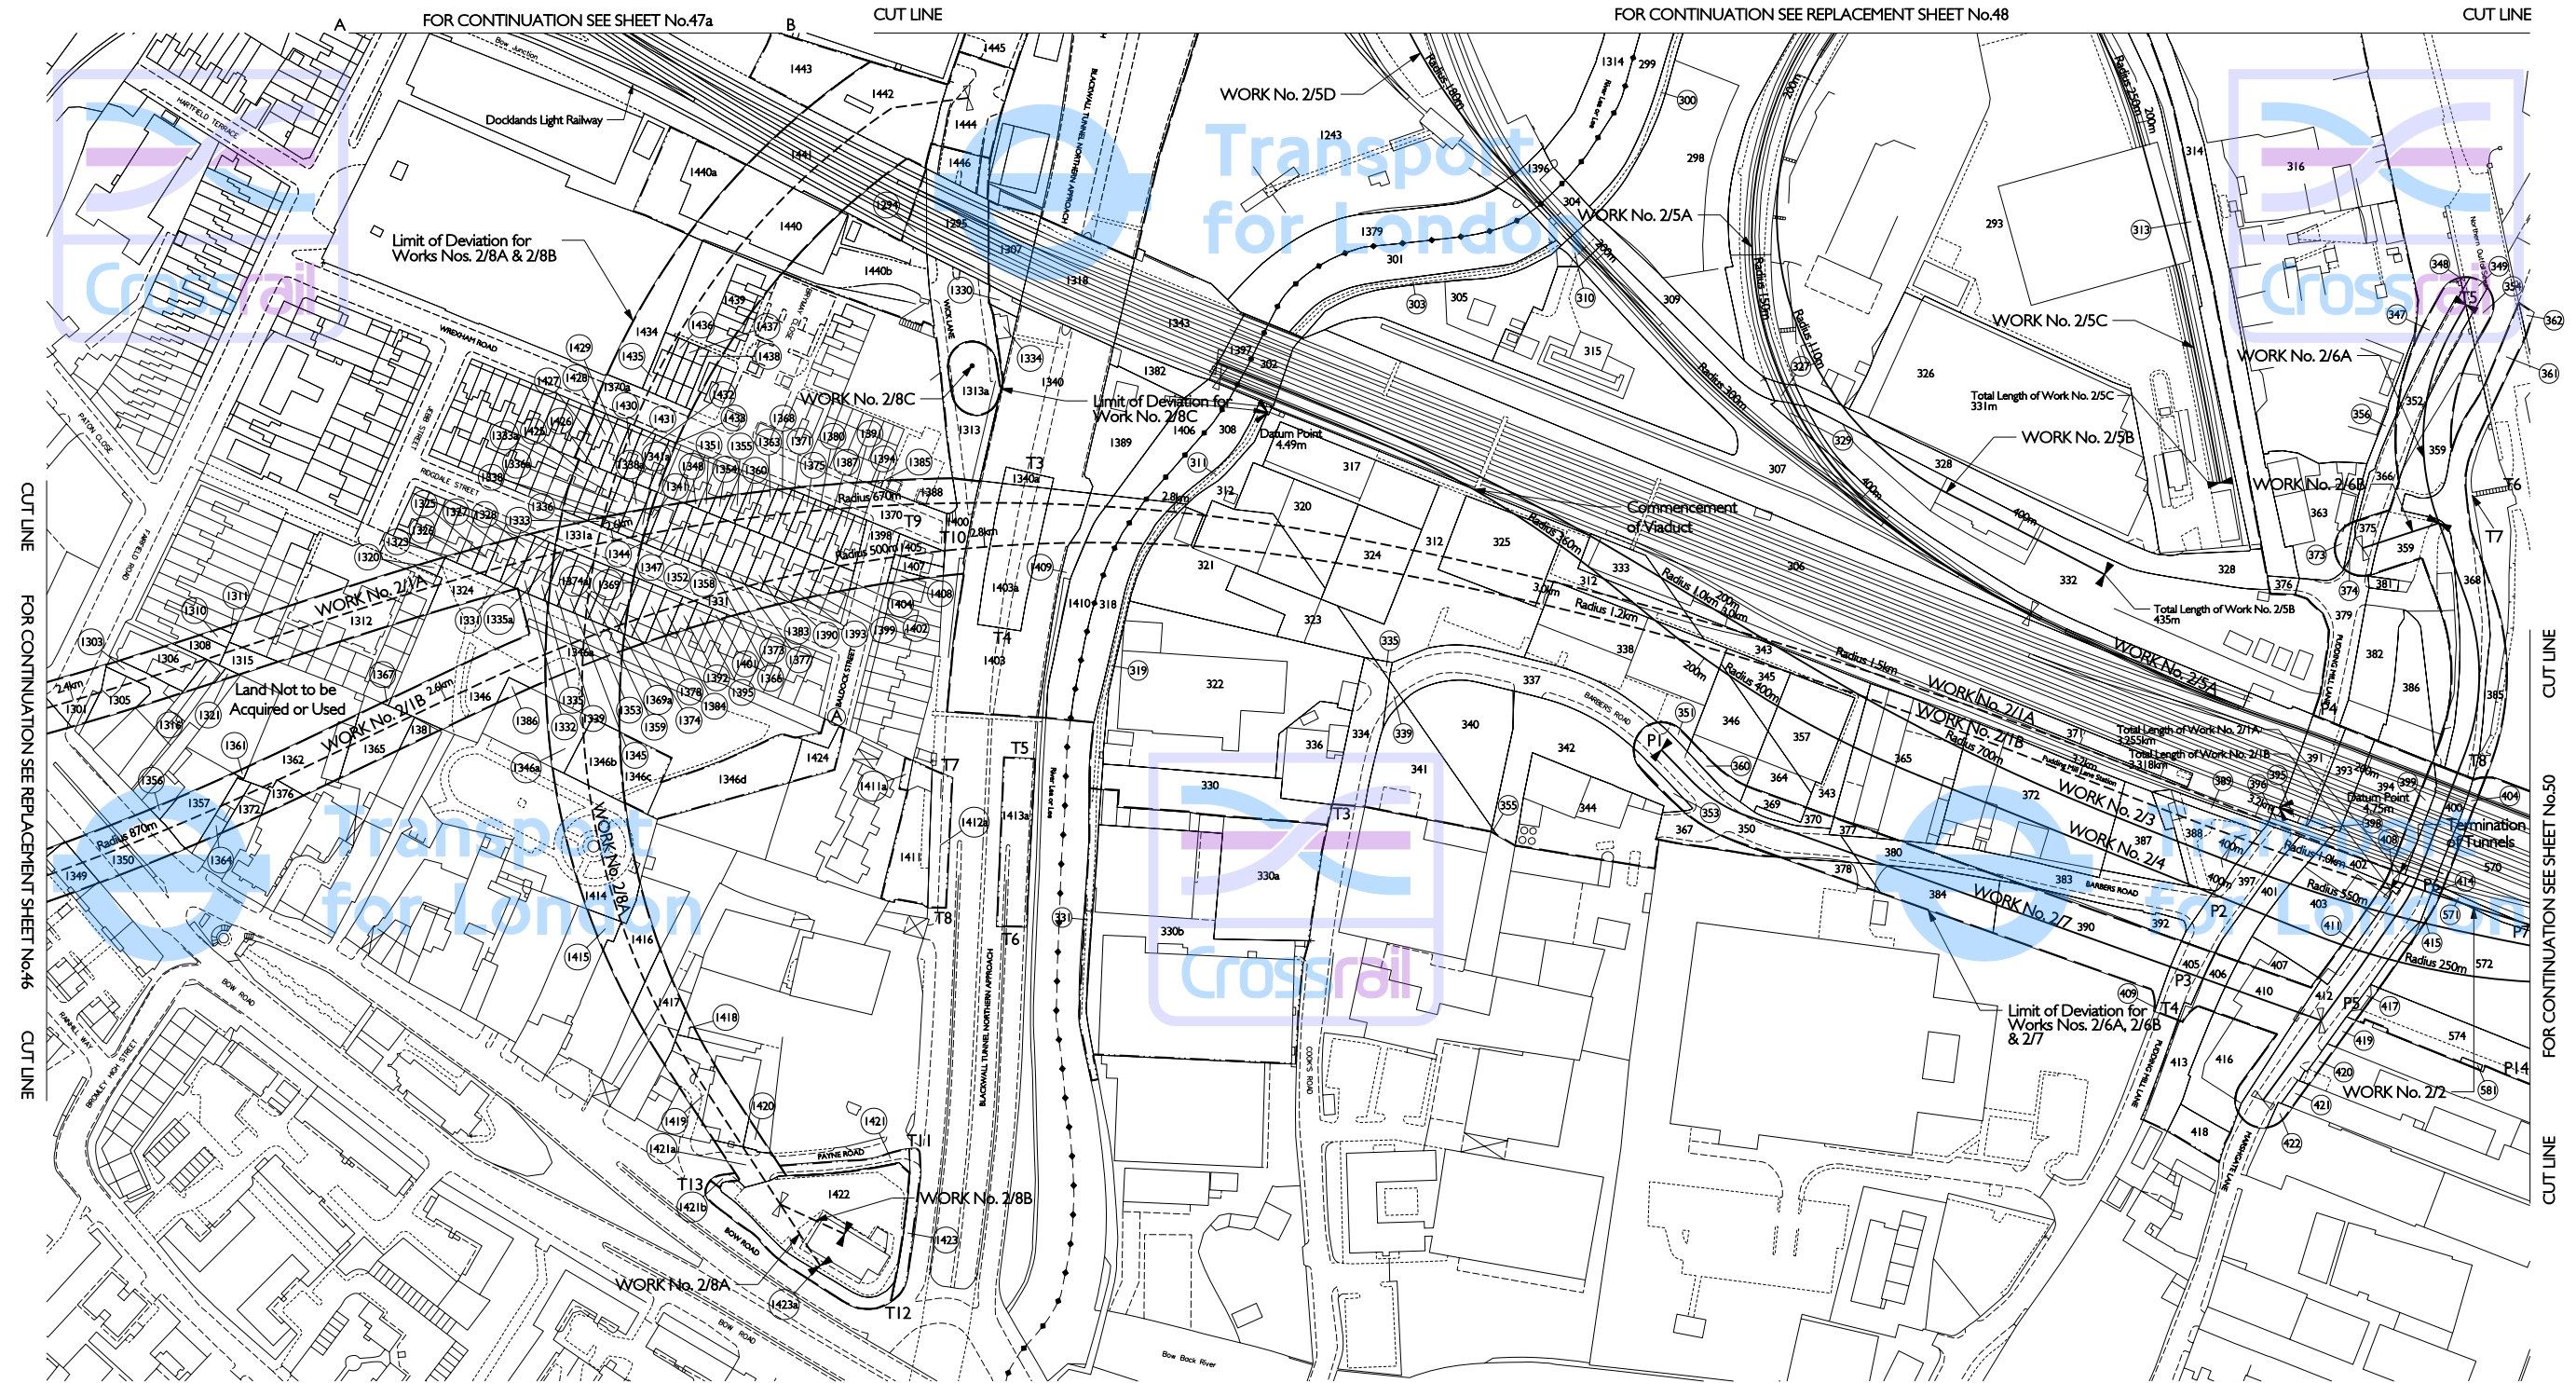

LONDON BOROUGH OF TOWER HAMLETS

LONDON BOROUGH OF NEWHAM

Proposed Tunnels under River Lea or Lee, Work No. 2/1A & 2/1B  
 Depth of Tunnels below Bed 2.23m

THIS MAP IS BASED UPON ORDNANCE SURVEY MATERIAL WITH THE REVISION OF ORDNANCE SURVEY ON BEHALF OF THE CONTROLLER OF HER MAJESTY'S STATIONERY OFFICE © CROWN COPYRIGHT. UNAUTHORISED REPRODUCTION IN WHOLE OR IN PART IS PROHIBITED AND MAY LEAD TO PROSECUTION OR CIVIL PROCEEDINGS. (G.S. - 10002377) (2006)



The area enclosed by any limit of deviation or by any limit of land to be acquired or used is the area extending to the outer edge of the line marking those limits.

For key to symbols and line styles see Index Sheet

Scale is 1:1,250 at A1 size

Drawing No. 110408-E1W01-F00-F-50002 Rev D