


SECTIONS

IN PARLIAMENT - SESSION 2004 - 05

CROSSRAIL


Works Nos. 2/3 & 2/4 (Railways)

WORK No. 2/3

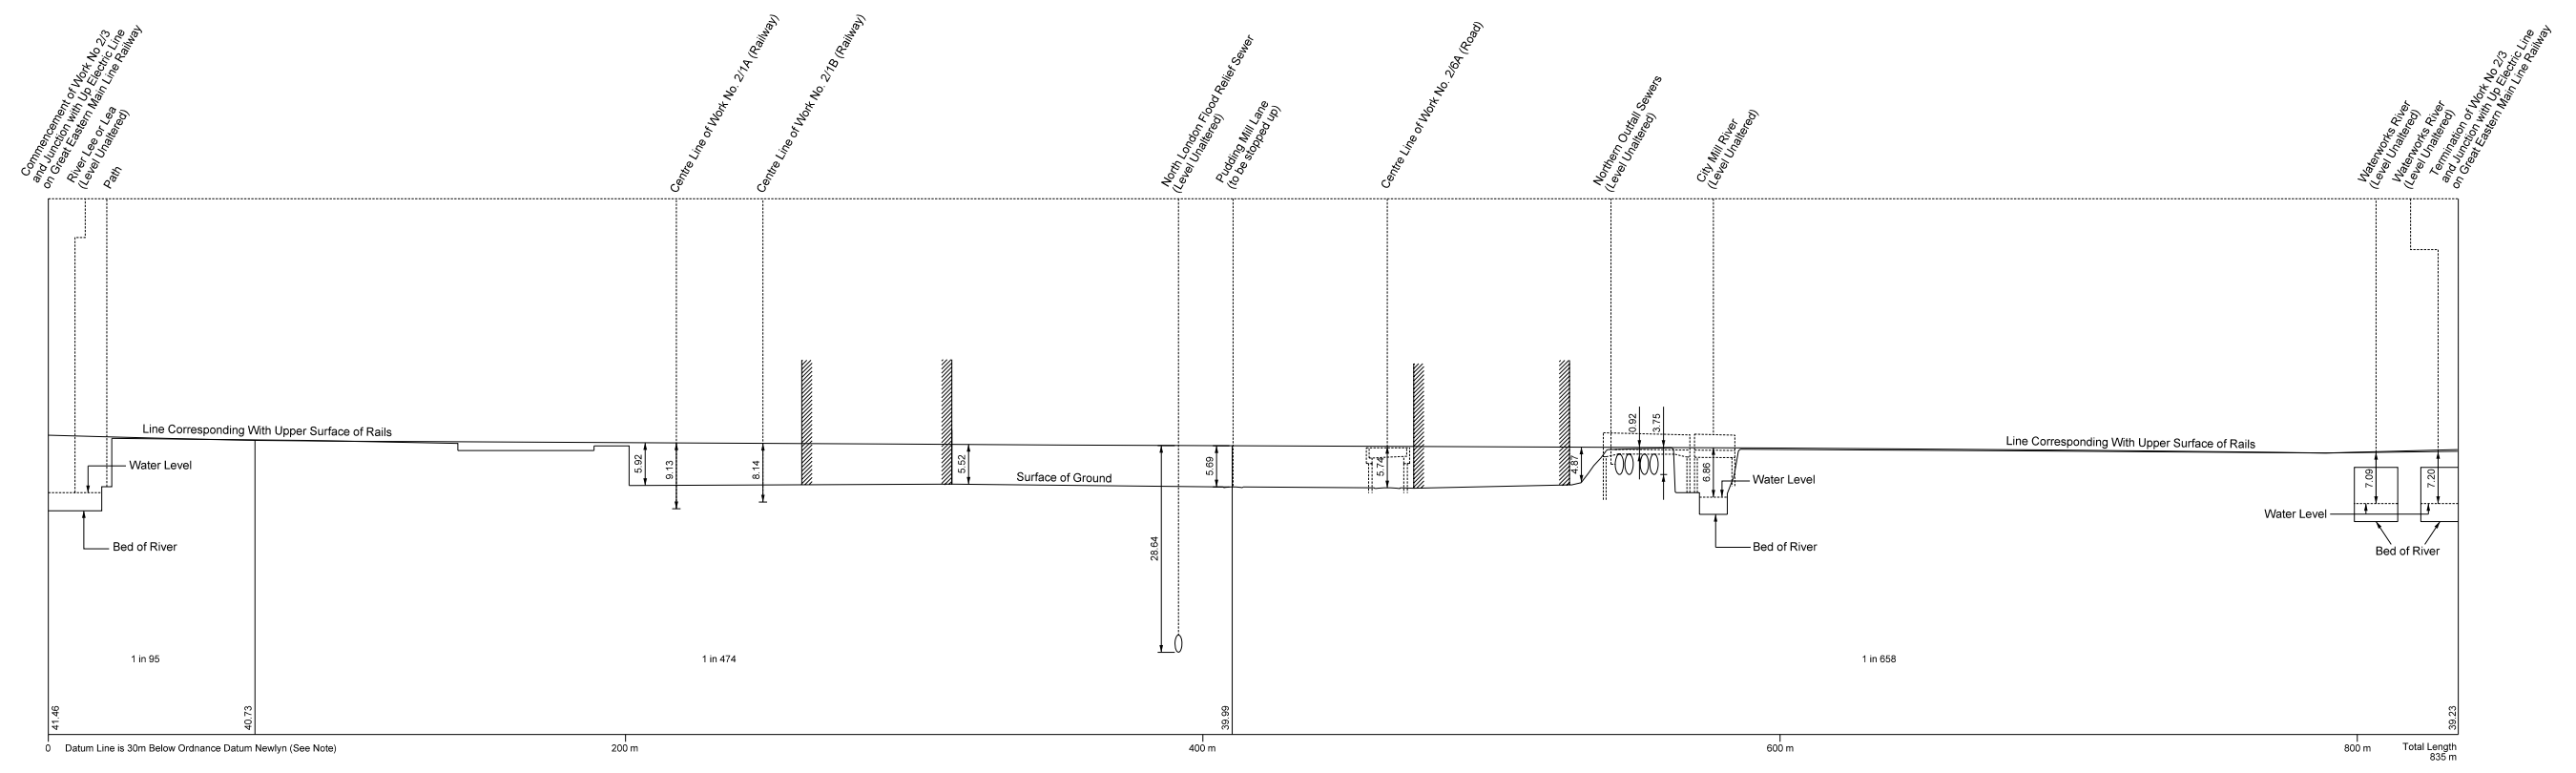

The Datum Line for Work No. 2/3 is 34.49 metres below Ordnance Survey Bench Mark (4.49 metres above Ordnance Datum Newlyn) cut thus ∇ on the west face of parapet at the east corner of railway bridge over the River Lea and marked thus ∇ on plan Sheet No. 47.

WORK No. 2/4

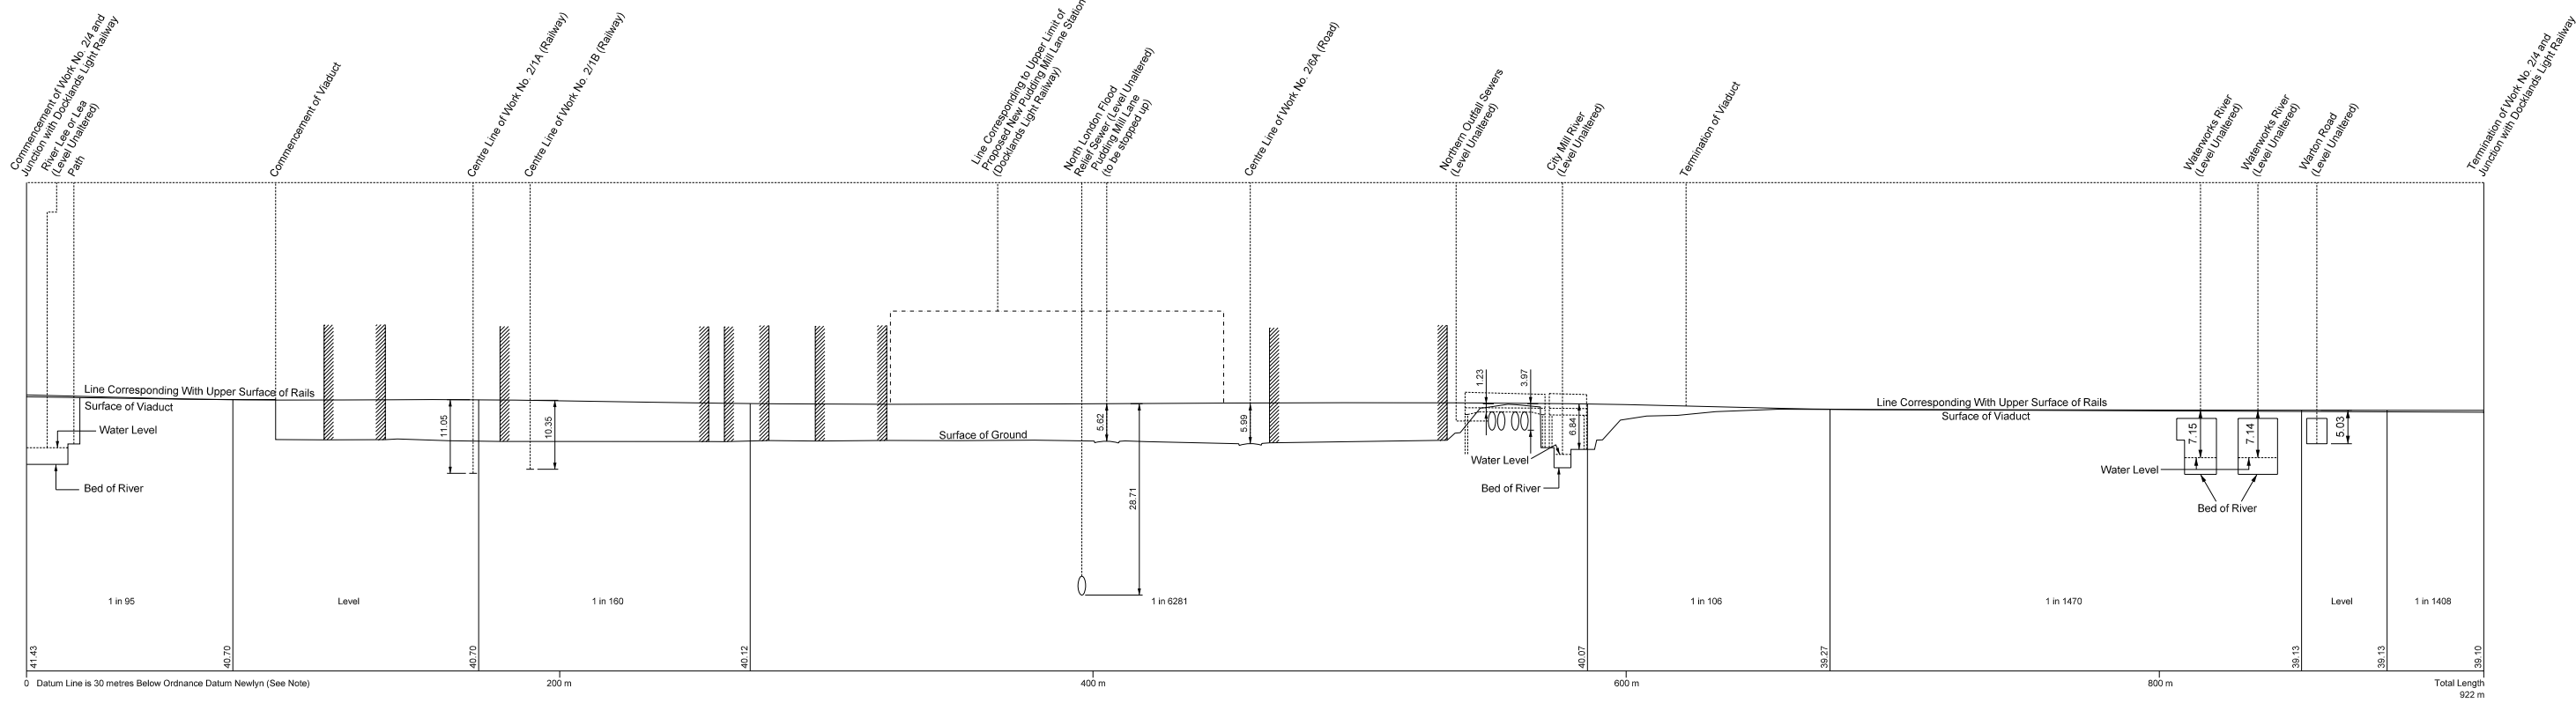

The Datum Line for Work No. 2/4 is 34.49 metres below Ordnance Survey Bench Mark (4.49 metres above Ordnance Datum Newlyn) cut thus ∇ on the west face of parapet at the east corner of railway bridge over the River Lea and marked thus ∇ on plan Sheet No. 47.

