


# SECTION

IN PARLIAMENT - SESSION 2004 - 05

CROSSRAIL

Work No. 2/5A (Railway)

## WORK No. 2/5A

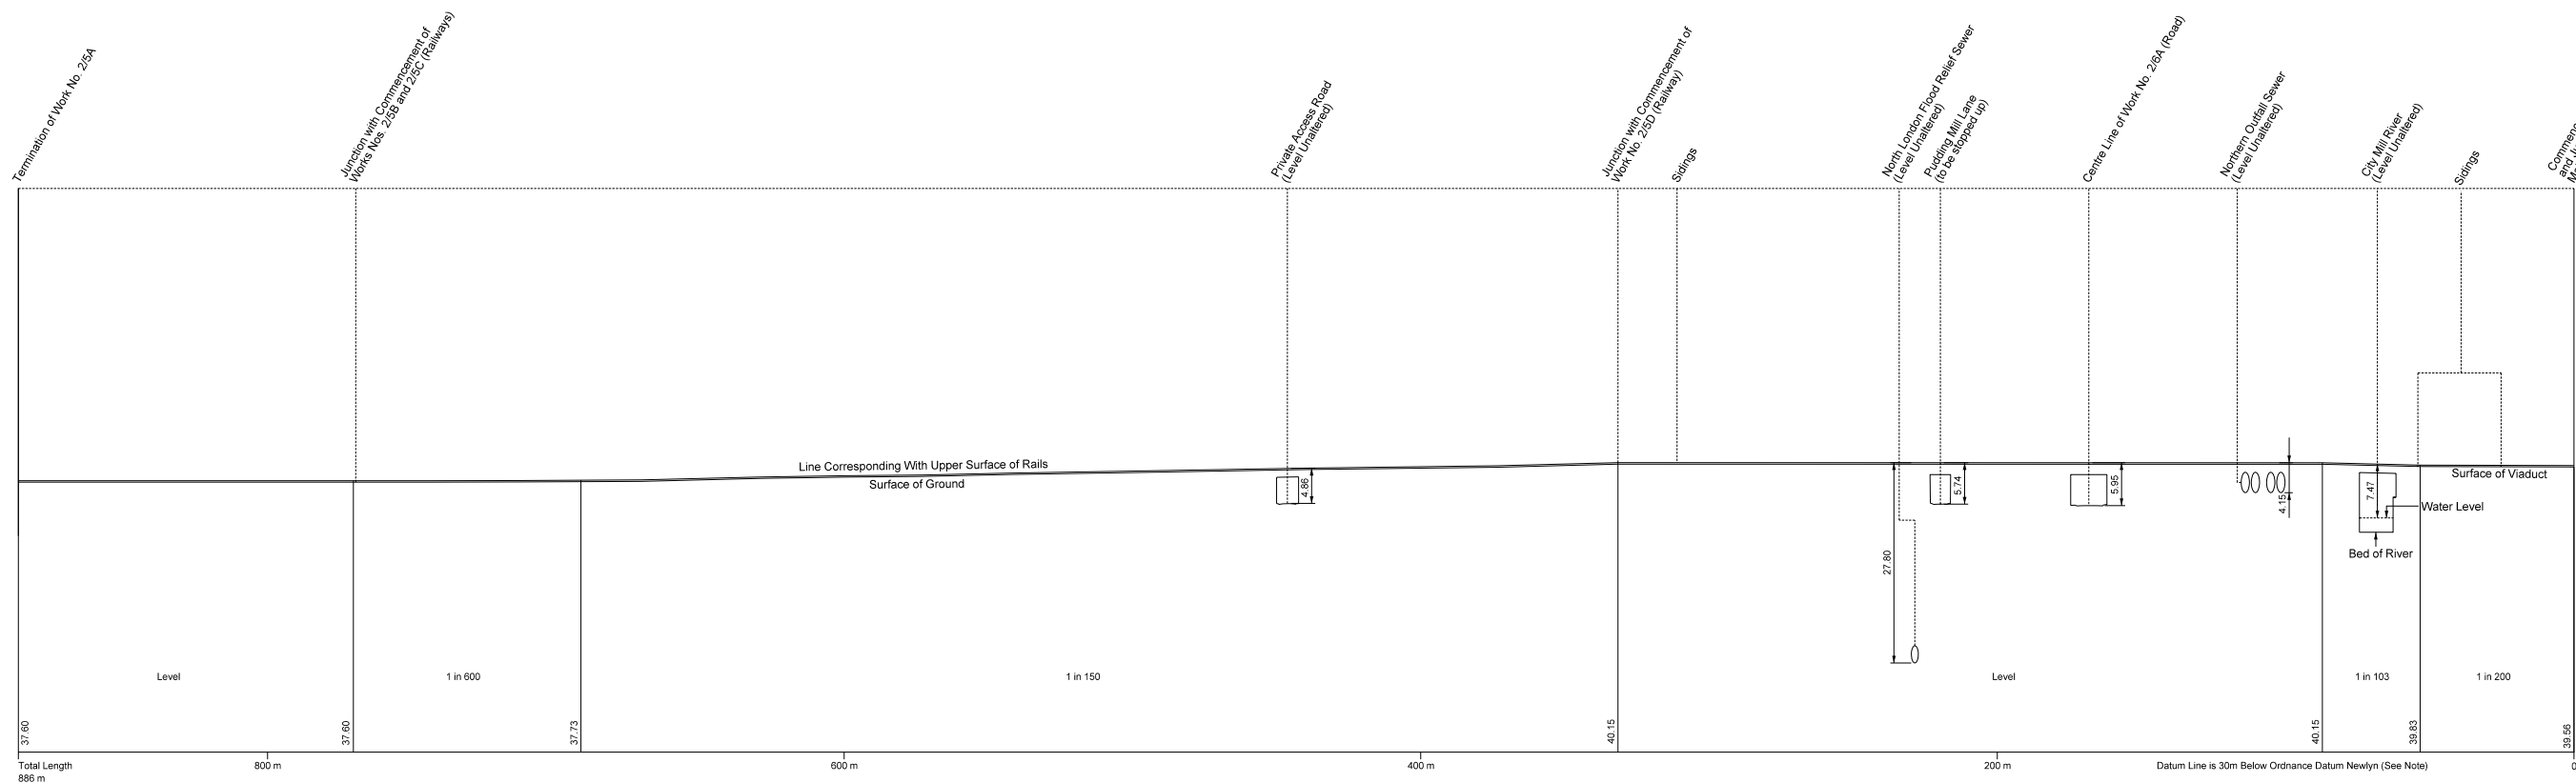

The Datum Line for Work No. 2/5A is 34.43 metres below Ordnance Survey Bench Mark (4.43 metres above Ordnance Datum Newlyn) cut thus  $\nabla$  on the south face of parapet at the south east corner of footbridge over the River Lea and marked thus  $\nabla$  on plan Sheet No. 48.

