

SECTION


WORK No. 2/12

IN PARLIAMENT - SESSION 2004 - 05



CROSSRAIL

Work No. 2/12 (Railway)

Commencement of Work No. 2/12 and Junction with Main Line of Great Eastern Main Line Railway

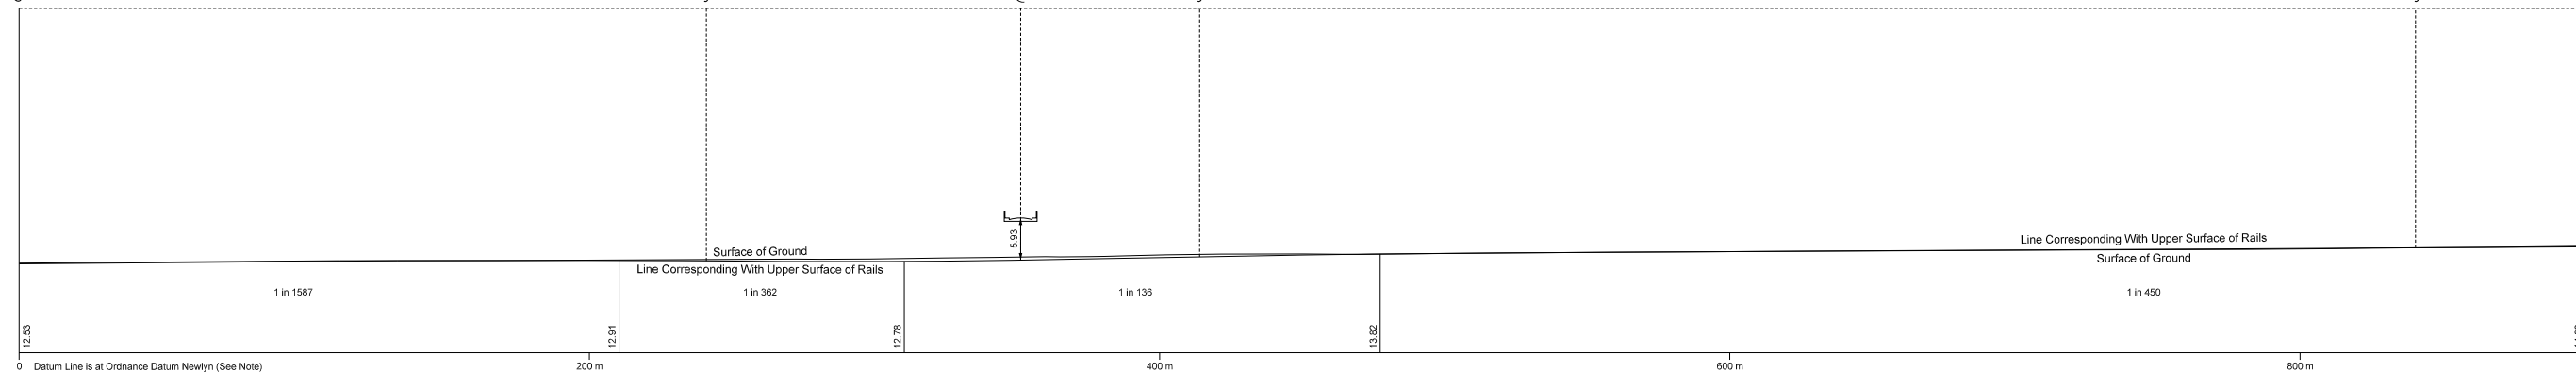

The Datum Line for Work No. 2/12 is 12.71 metres below Ordnance Survey Bench Mark (12.71 metres above Ordnance Datum Newlyn) cut thus ∇ on the south face of number 33, Vernon Road and marked thus ∇ on plan Sheet No. 61.

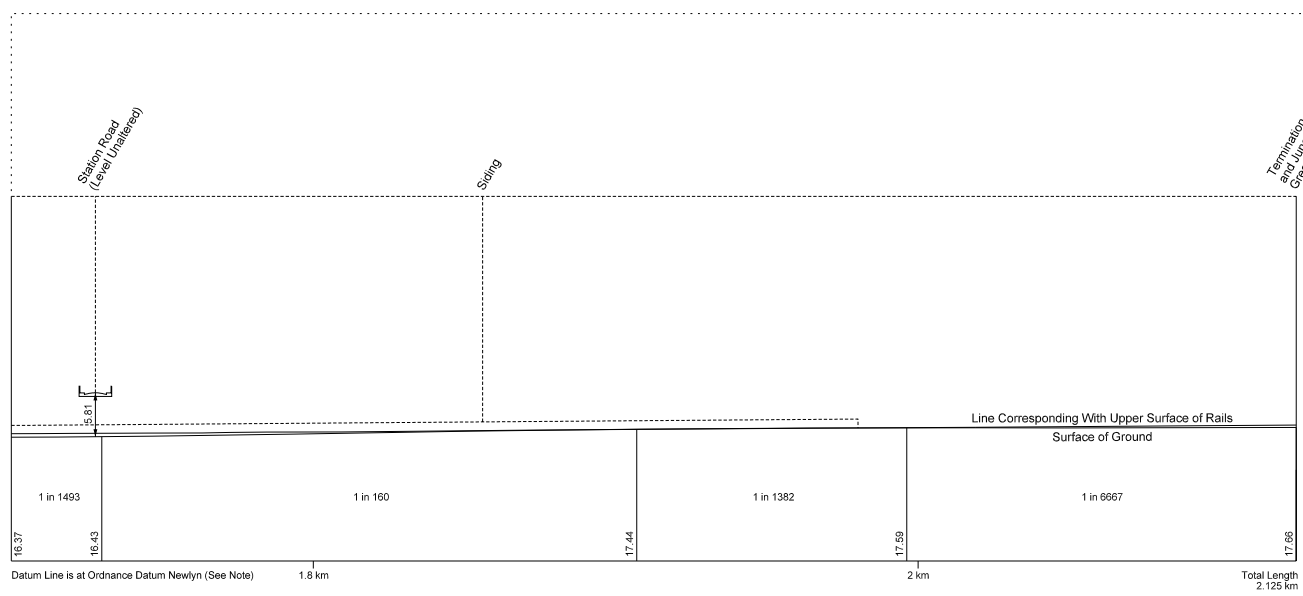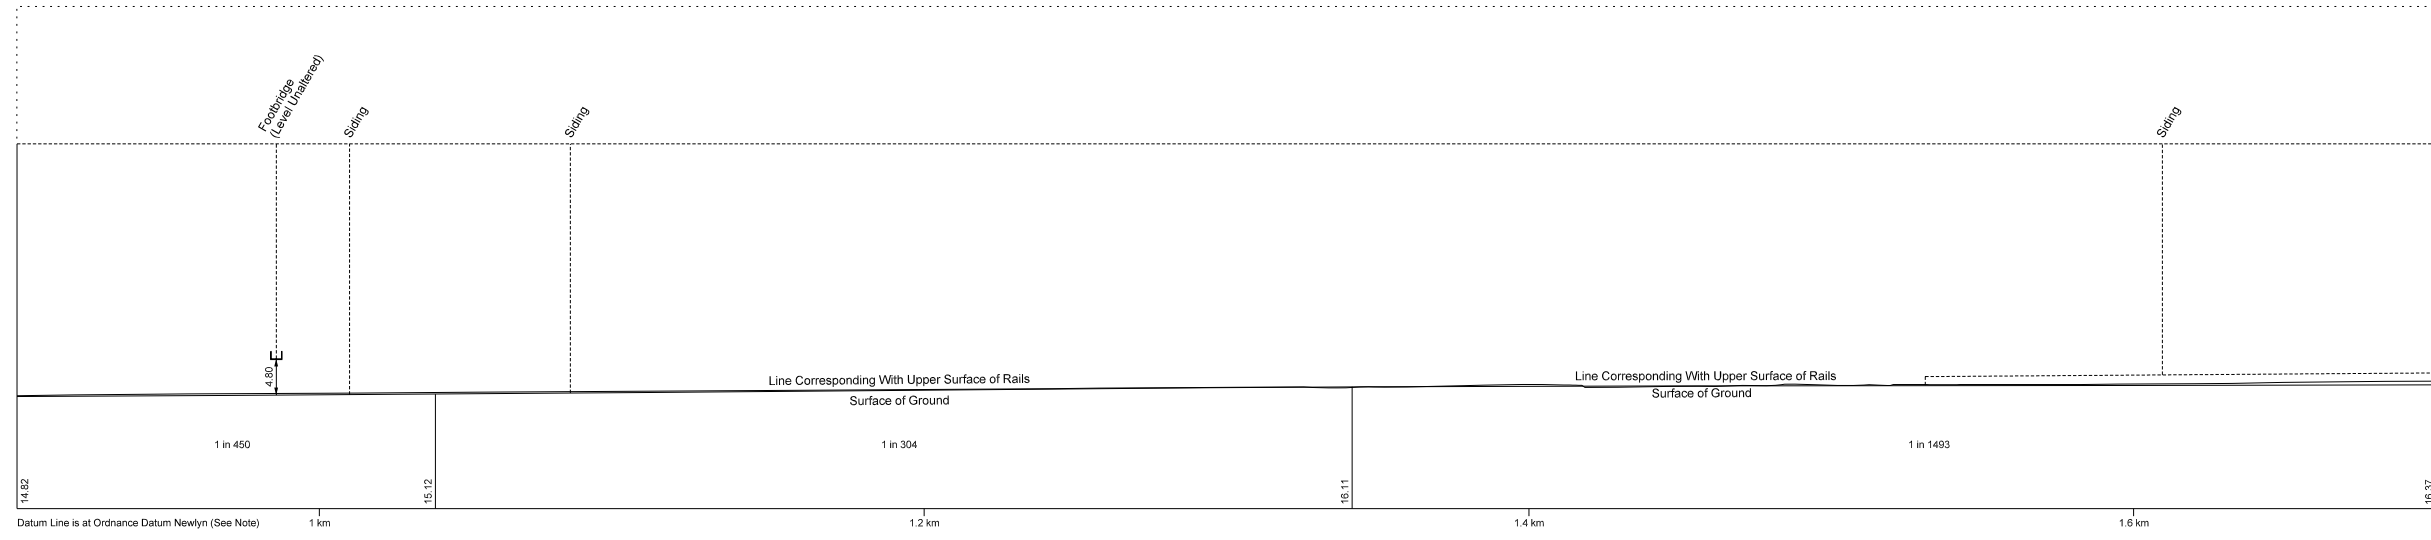

Termination of Work No. 2/12 and Junction with Uxbridge Main Line of Great Eastern Main Line Railway

