


SECTION

WORK No. 2/13

IN PARLIAMENT - SESSION 2004 - 05

CROSSRAIL

Work No. 2/13 (Railway)

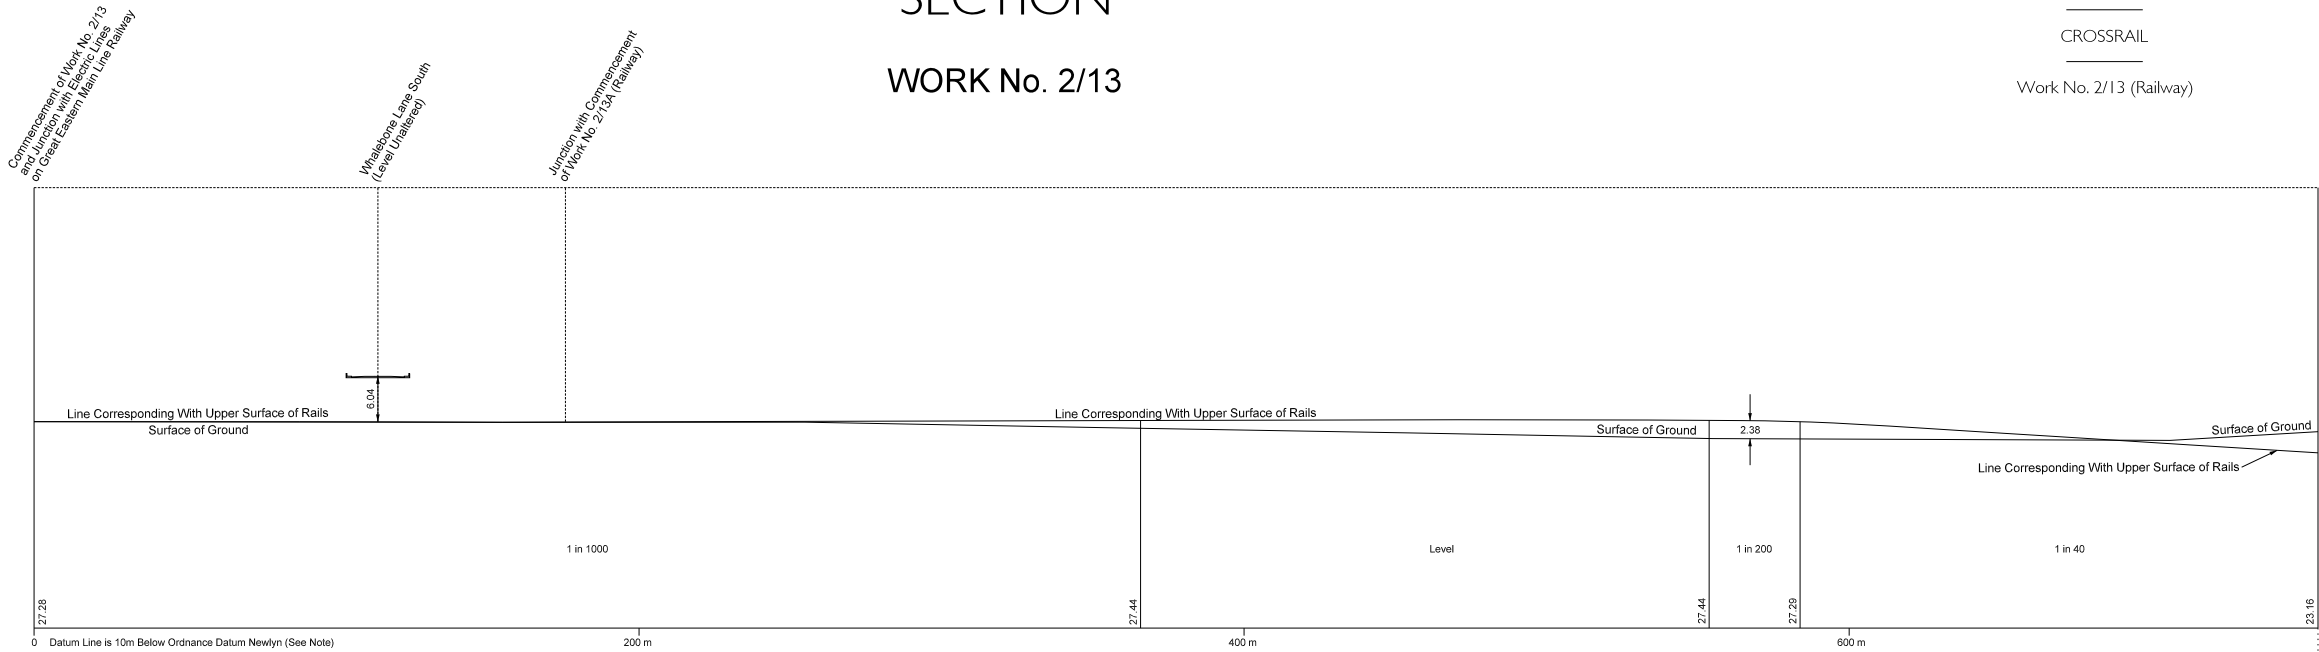

The Datum Line for Work No. 2/13 is 33.98 metres below Ordnance Survey Bench Mark (23.98 metres above Ordnance Datum Newlyn) cut thus ∇ on the west face of railway bridge wall on the east side of Whalebone Lane South and marked thus ∇ on Sheet No. 64.

