


SECTIONS

IN PARLIAMENT - SESSION 2004 - 05


CROSSRAIL

Works Nos. 2/13A, 2/13B, 2/13C & 2/13D (Railways)


WORK No. 2/13A

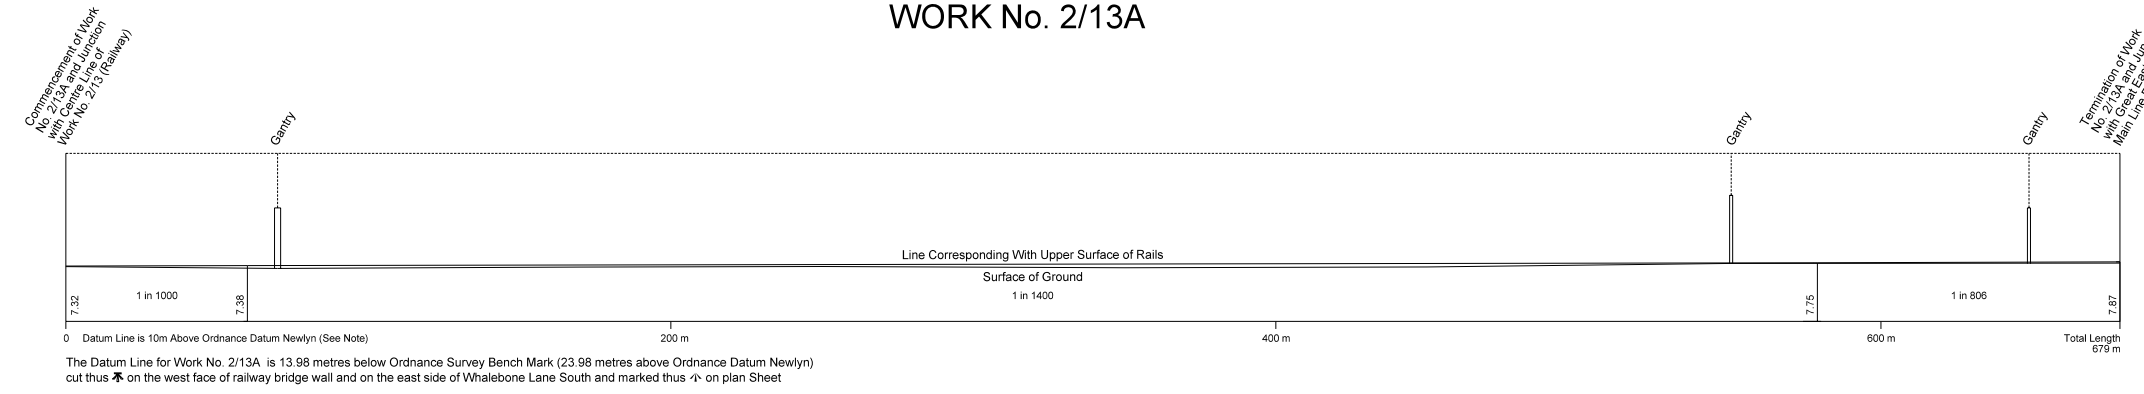

WORK No. 2/13B

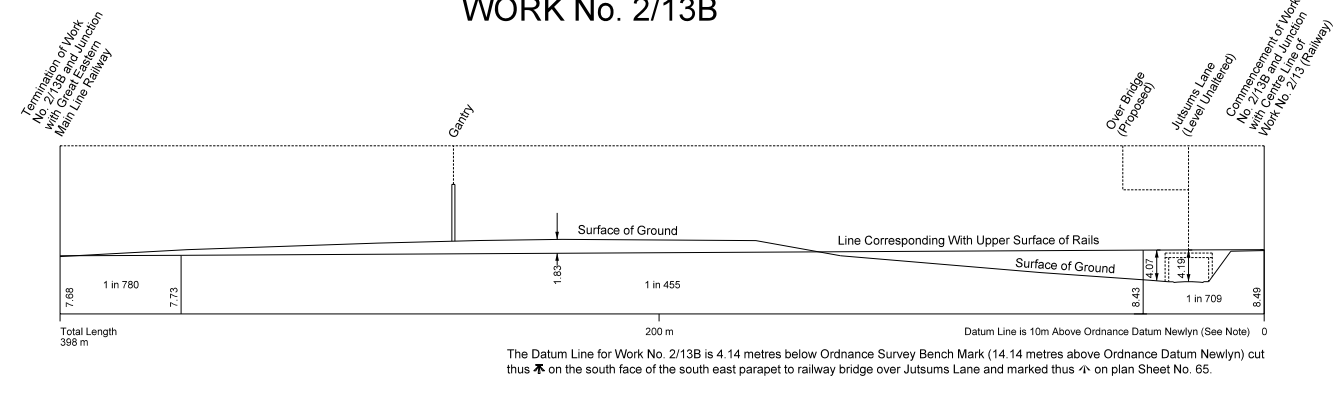

WORK No. 2/13C

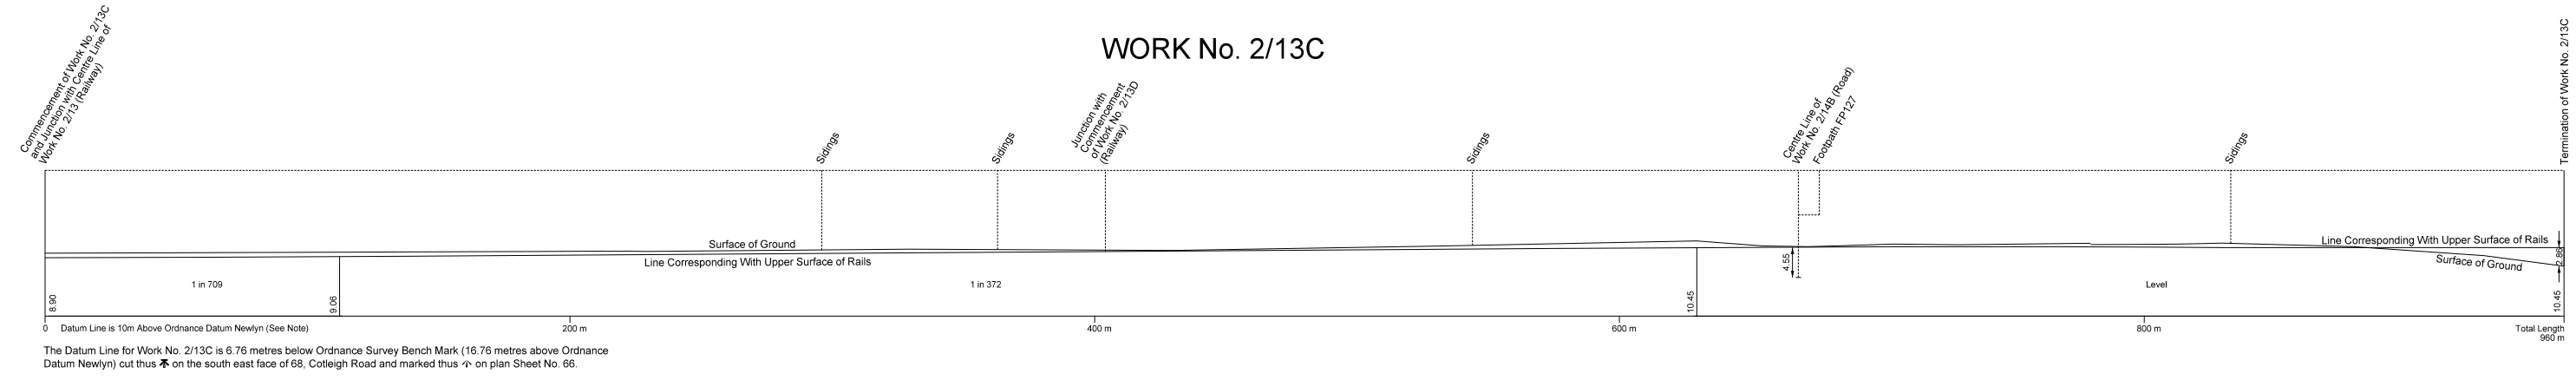

WORK No. 2/13D

