
IN PARLIAMENT - SESSION 2004-05

CROSSRAIL

Work No. 2/10 (Railway) Work No. 2/11 (Access Road) For Sections of Works Nos. 2/10 & 2/11 See Sheet No. 207

> Land at Ilford Station Existing Railway

PLAN

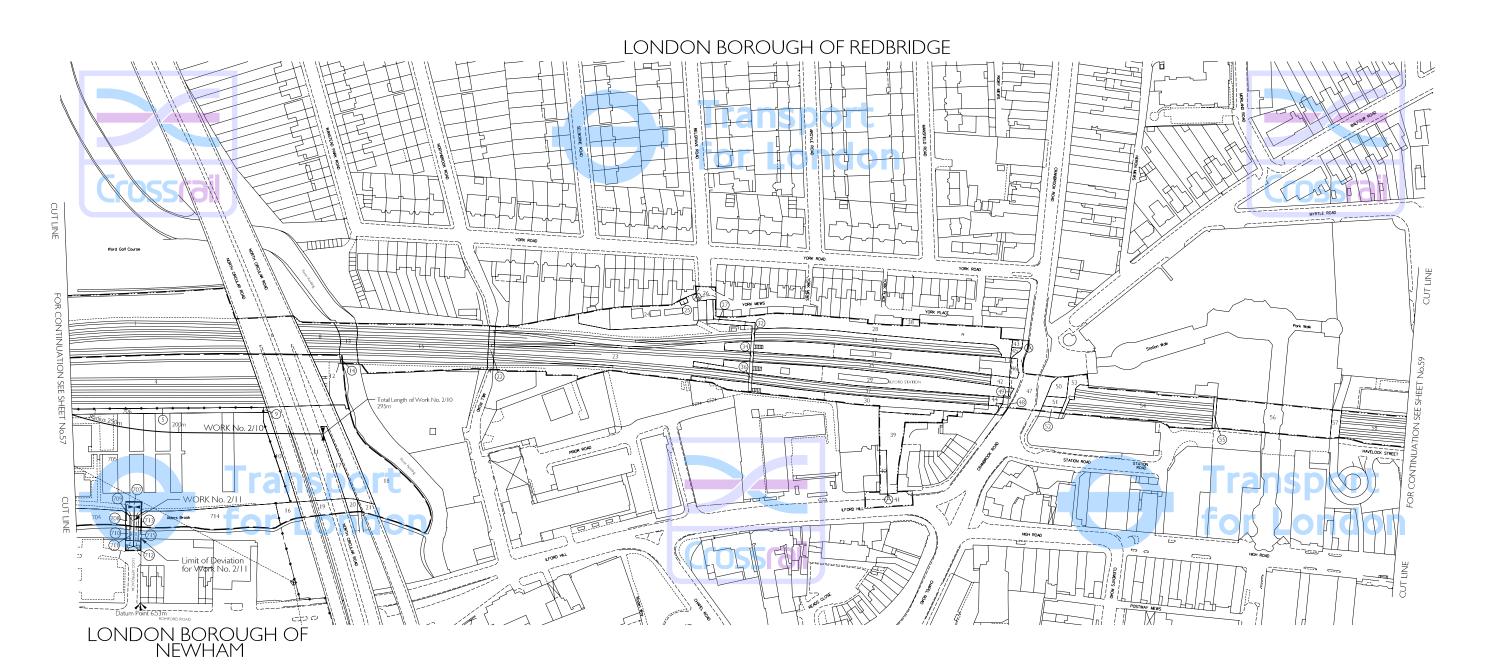

Proposed Bridge over Alders Brook, Work No. 2/11, Span 11.0m, Headway 3.06m

The area enclosed by any limit of deviation or by any limit of land to be acquired or used is the area extending to the outer edge of the line marking those limits.

For key to symbols and line styles see Index Sheet