



# SECTIONS

IN PARLIAMENT - SESSION 2004 - 05  
 CROSSRAIL  
 Works Nos. 2/18C, 2/18D, 2/18E & 2/19 (Railways)


## WORK No. 2/18C

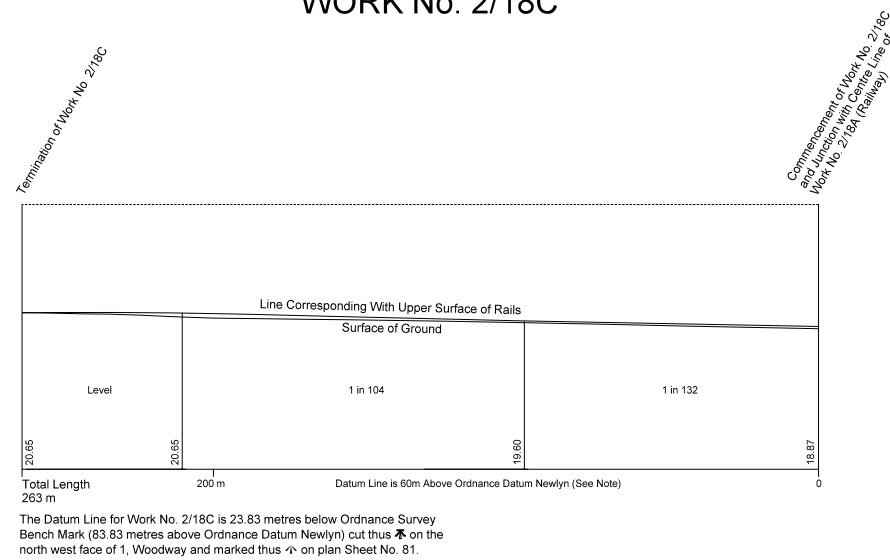

## WORK No. 2/18E

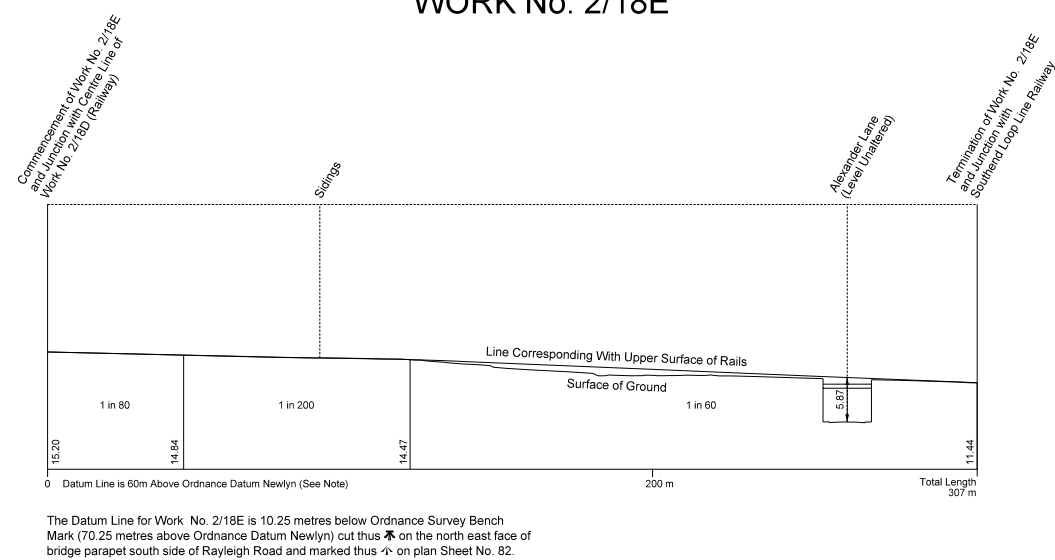

## WORK No. 2/18D

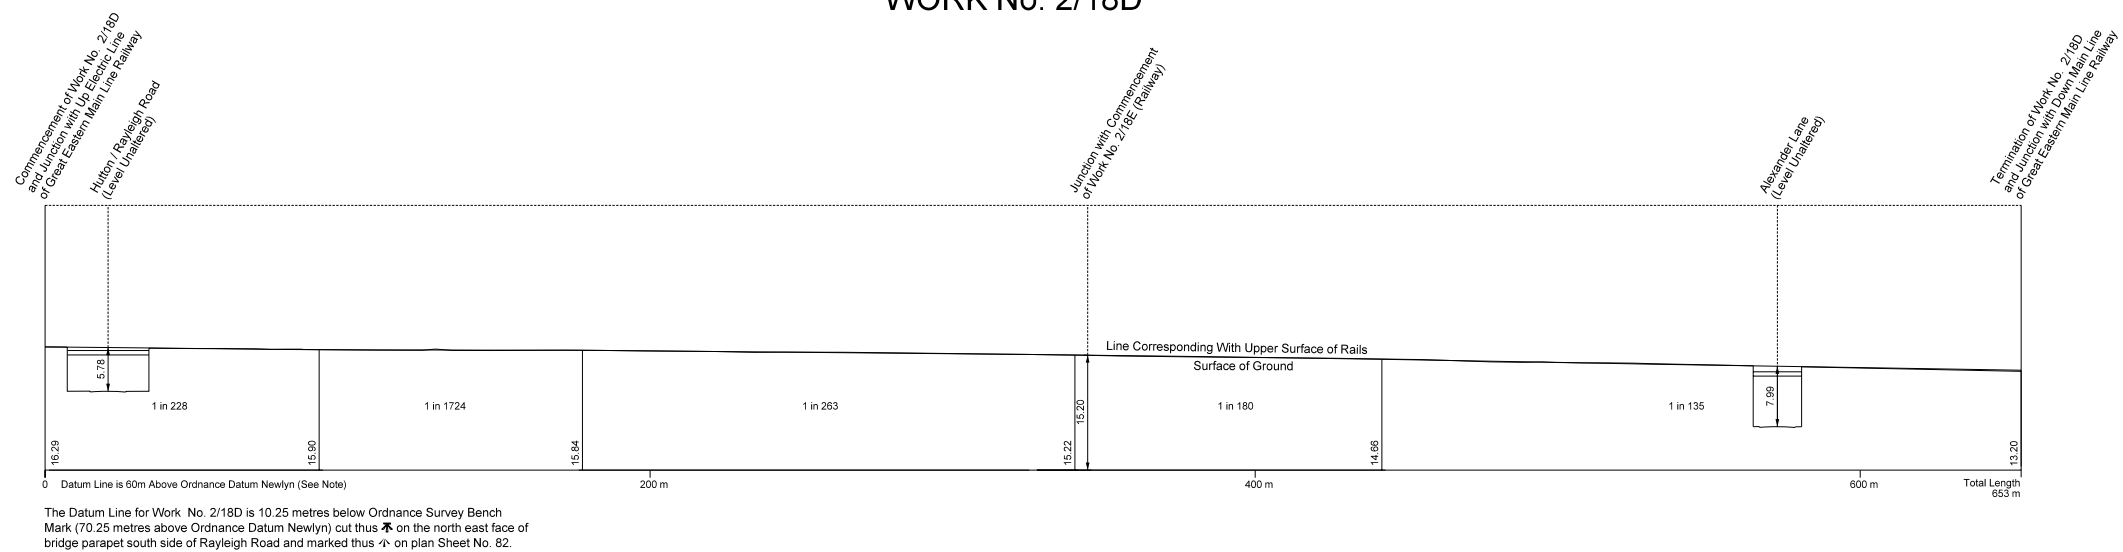

## WORK No. 2/19

