




WORK No. 2/5A

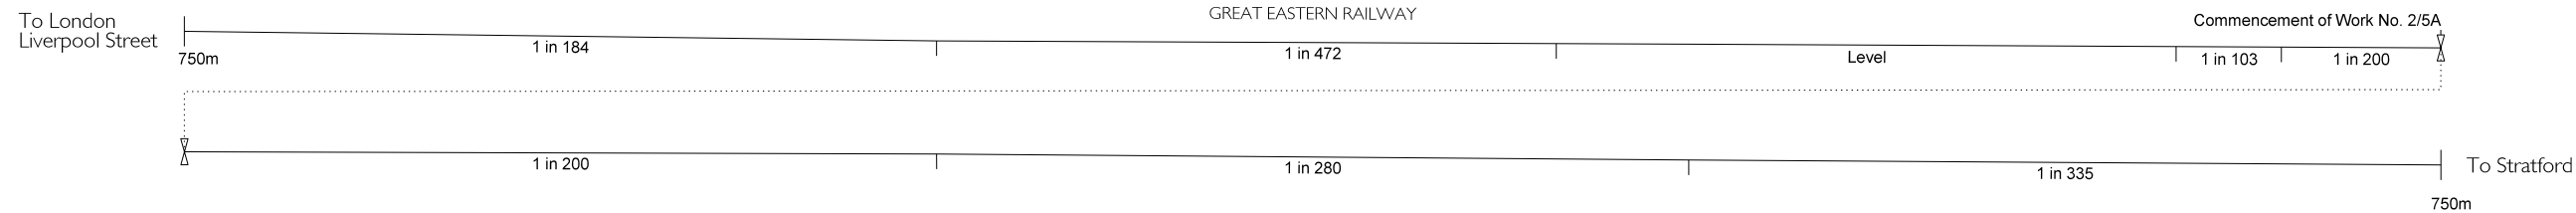

WORK No. 2/9

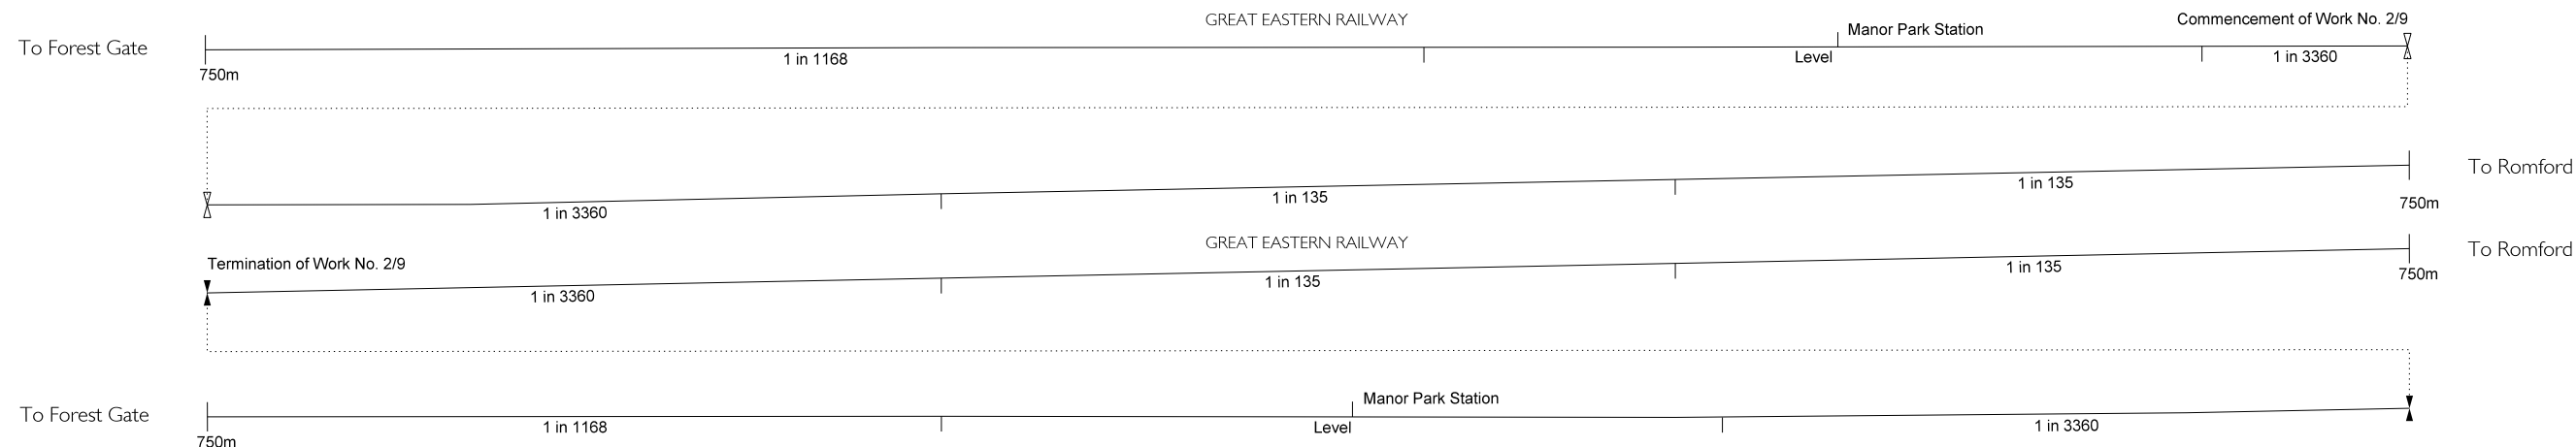

WORK No. 2/10

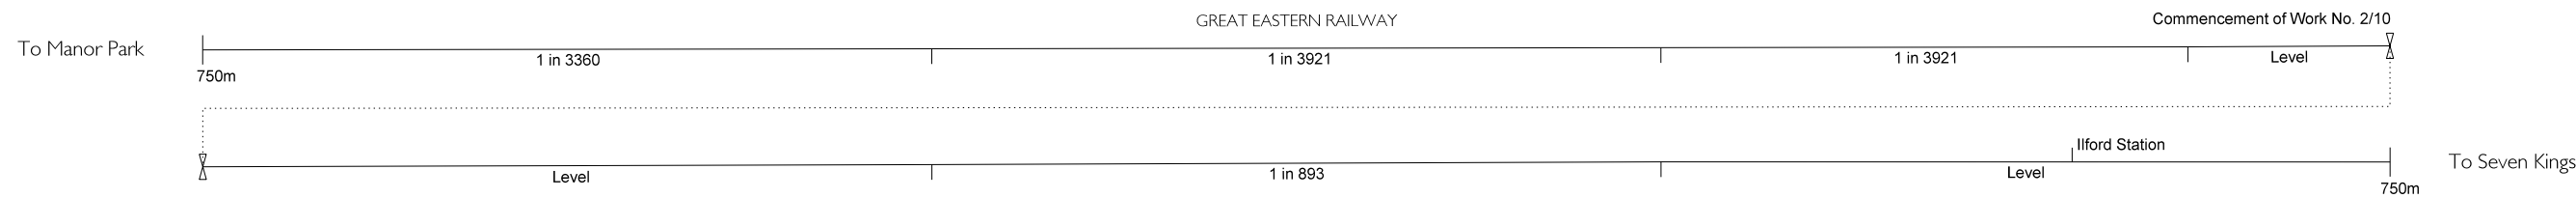

WORK No. 2/12

