


SECTION

IN PARLIAMENT - SESSION 2004 - 05

CROSSRAIL

WORK No. 3/1A (Railway)

WORK No. 3/1A

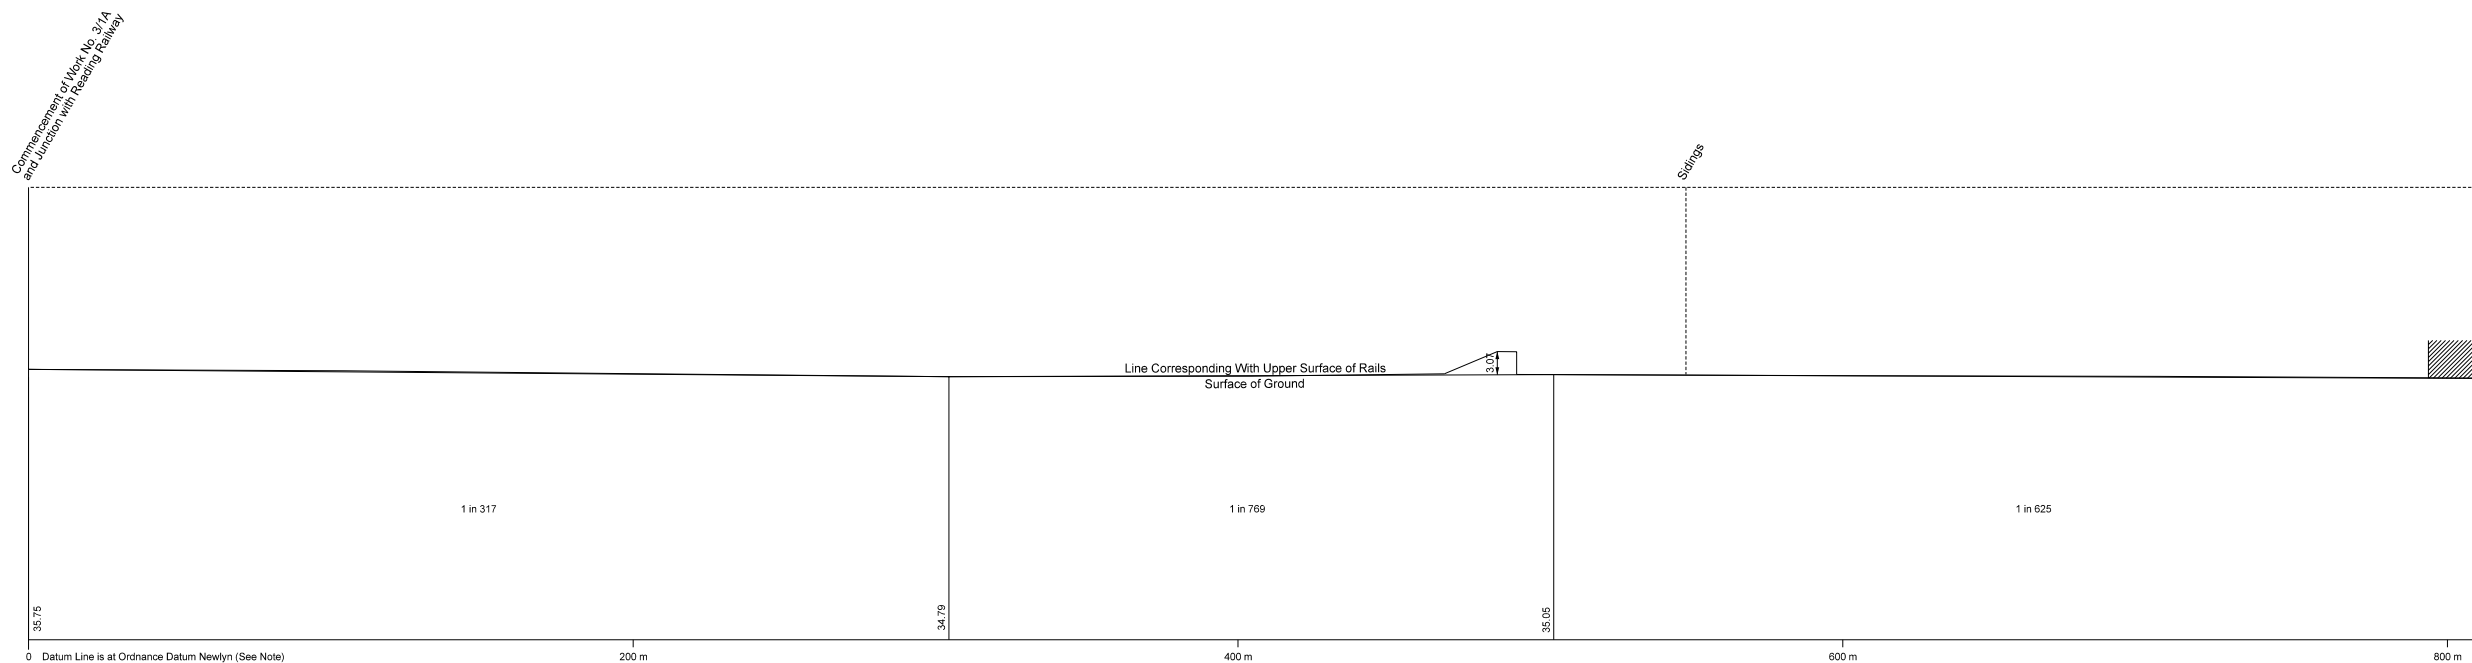

The Datum Line for Work No. 3/1A is 35.30 metres below Ordnance Survey Bench Mark (35.30 metres above Ordnance Datum Newlyn) cut thus ∇ on the south east corner, south face of 95, Boyn Valley Road and marked thus ∇ on plan Sheet No. 85.

