
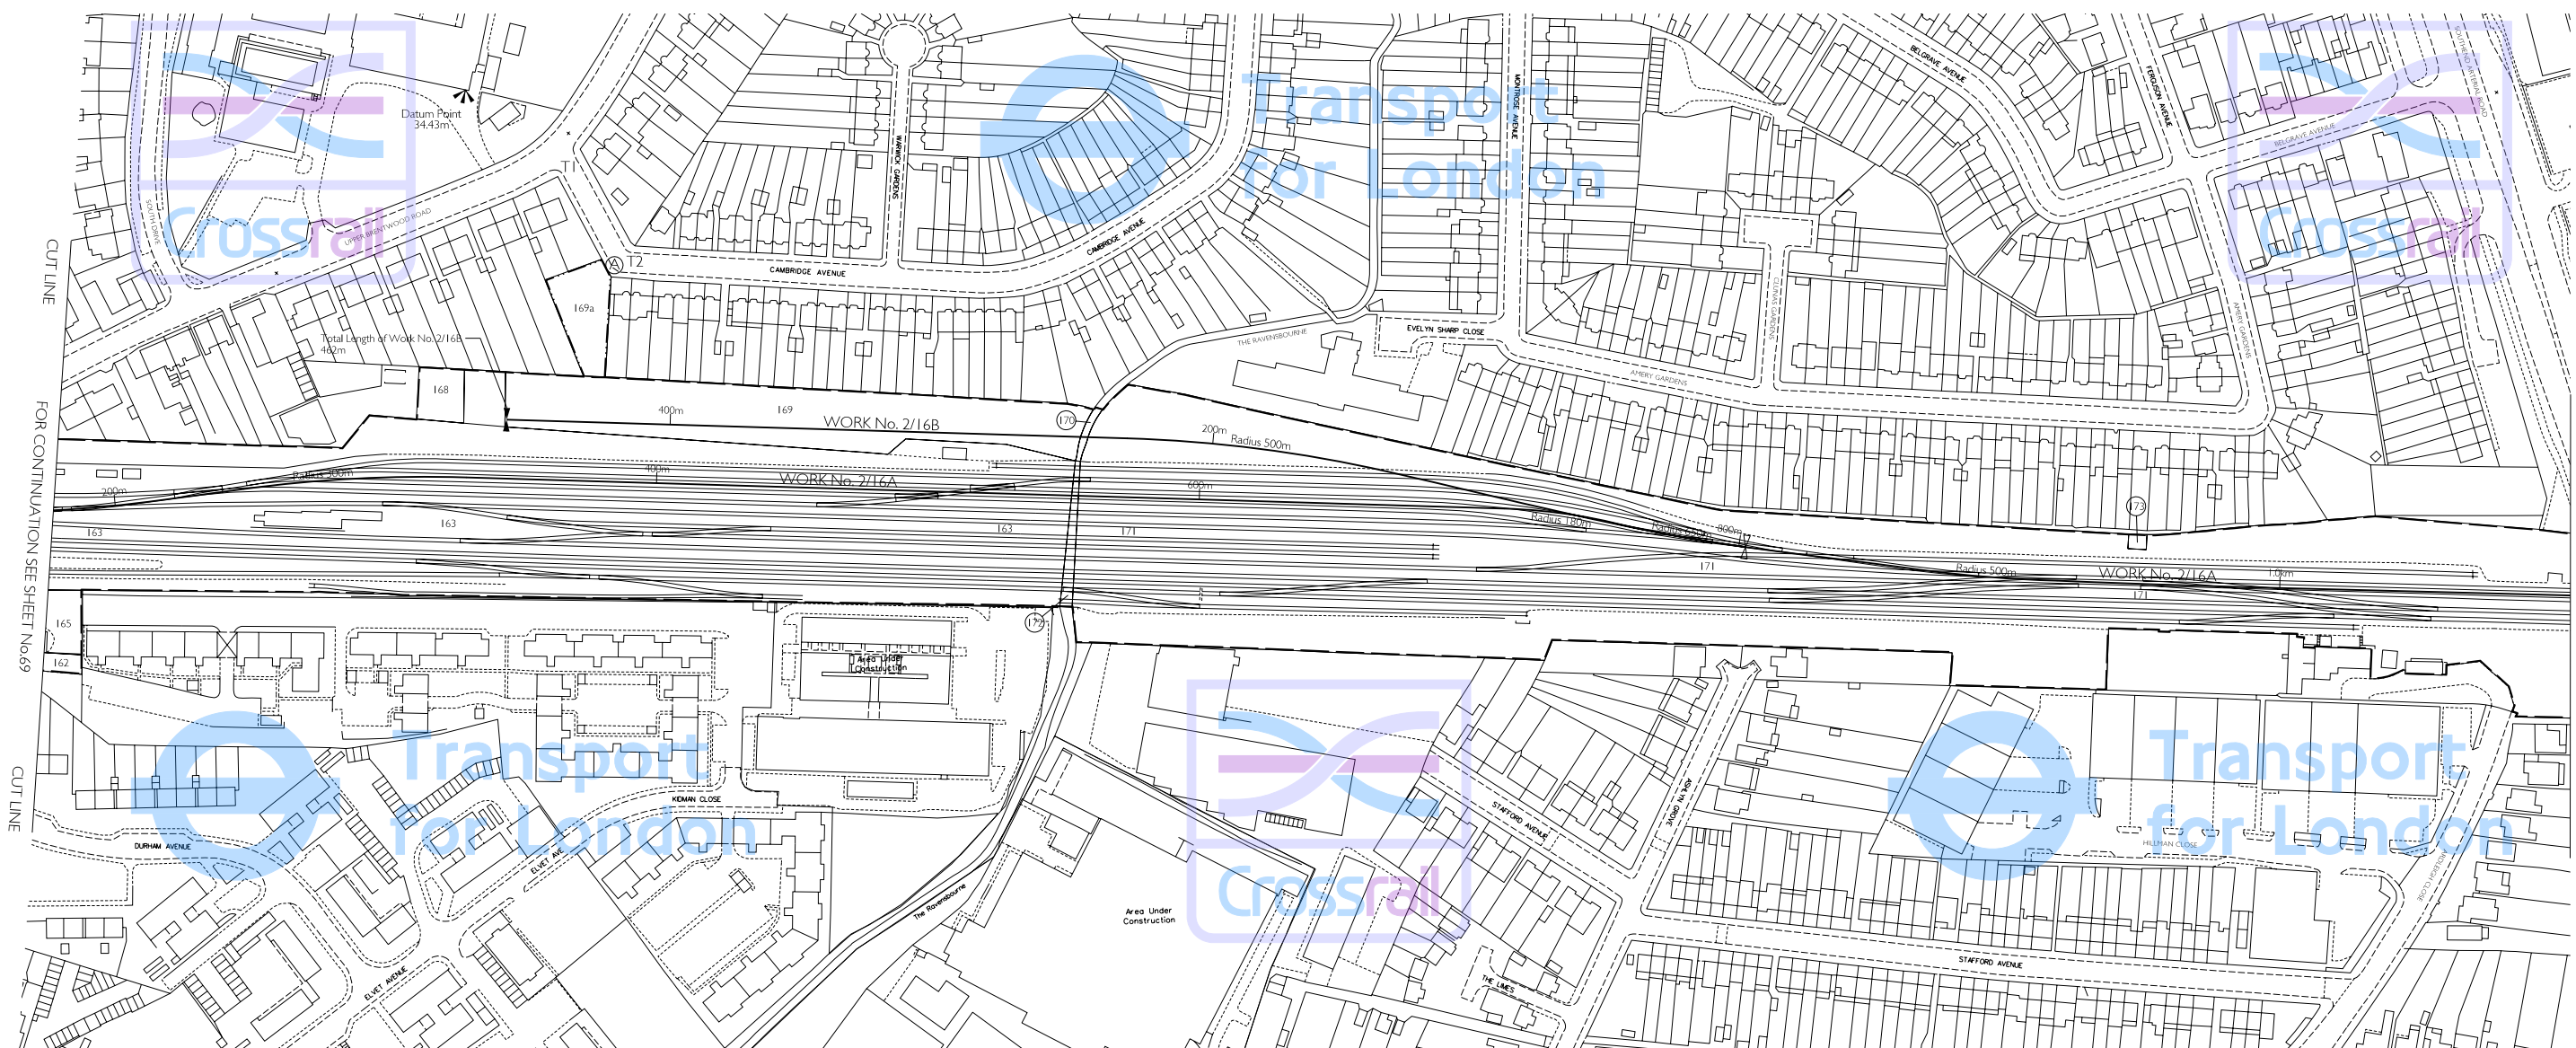


GREATER LONDON LONDON BOROUGH OF HAVERING PLAN

IN PARLIAMENT - SESSION 2005-06
CROSSRAIL
(AMENDMENT OF PROVISIONS - NOVEMBER 2006)
Works Nos. 2/16A & 2/16B (Railways)
For Sections of Works Nos. 2/16A & 2/16B see Sheet No. 212

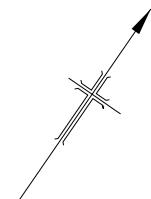

Adjustments to this Sheet are as follows;

Work No 2/17 removed Plots 174, 175, 176, 177 and 178 removed.
LLAU added at Cambridge Avenue (Plot 169a).
Access Point and Stopping up Points T1 & T2 at Cambridge Avenue added.

THIS DRAWING IS BASED UPON ORDNANCE SURVEY MATERIAL WITH THE PERMISSION OF ORDNANCE SURVEY ON BEHALF OF THE CONTROLLER OF HER MAJESTY'S STATIONERY OFFICE. © CROWN COPYRIGHT. UNAUTHORISED REPRODUCTION IN WHOLE OR IN PART IS PROHIBITED AND MAY LEAD TO PROSECUTION OR CIVIL PROCEEDINGS. (SIA: 40003179) (2006)



The area enclosed by any limit of deviation or by any limit of land to be acquired or used is the area extending to the outer edge of the line marking those limits.

For key to symbols and line styles see Index Sheet

Scale is 1:1,250 at A1 size

Drawing No. 110408-E1W20-F00-F-50000 Rev D