



GREATER LONDON LONDON BOROUGH OF HAVERING PLAN

IN PARLIAMENT - SESSION 2004-05

CROSSRAIL

Work No. 2/16A (Railway)
For Section of Work No. 2/16A see Sheet No. 212

Existing Railway

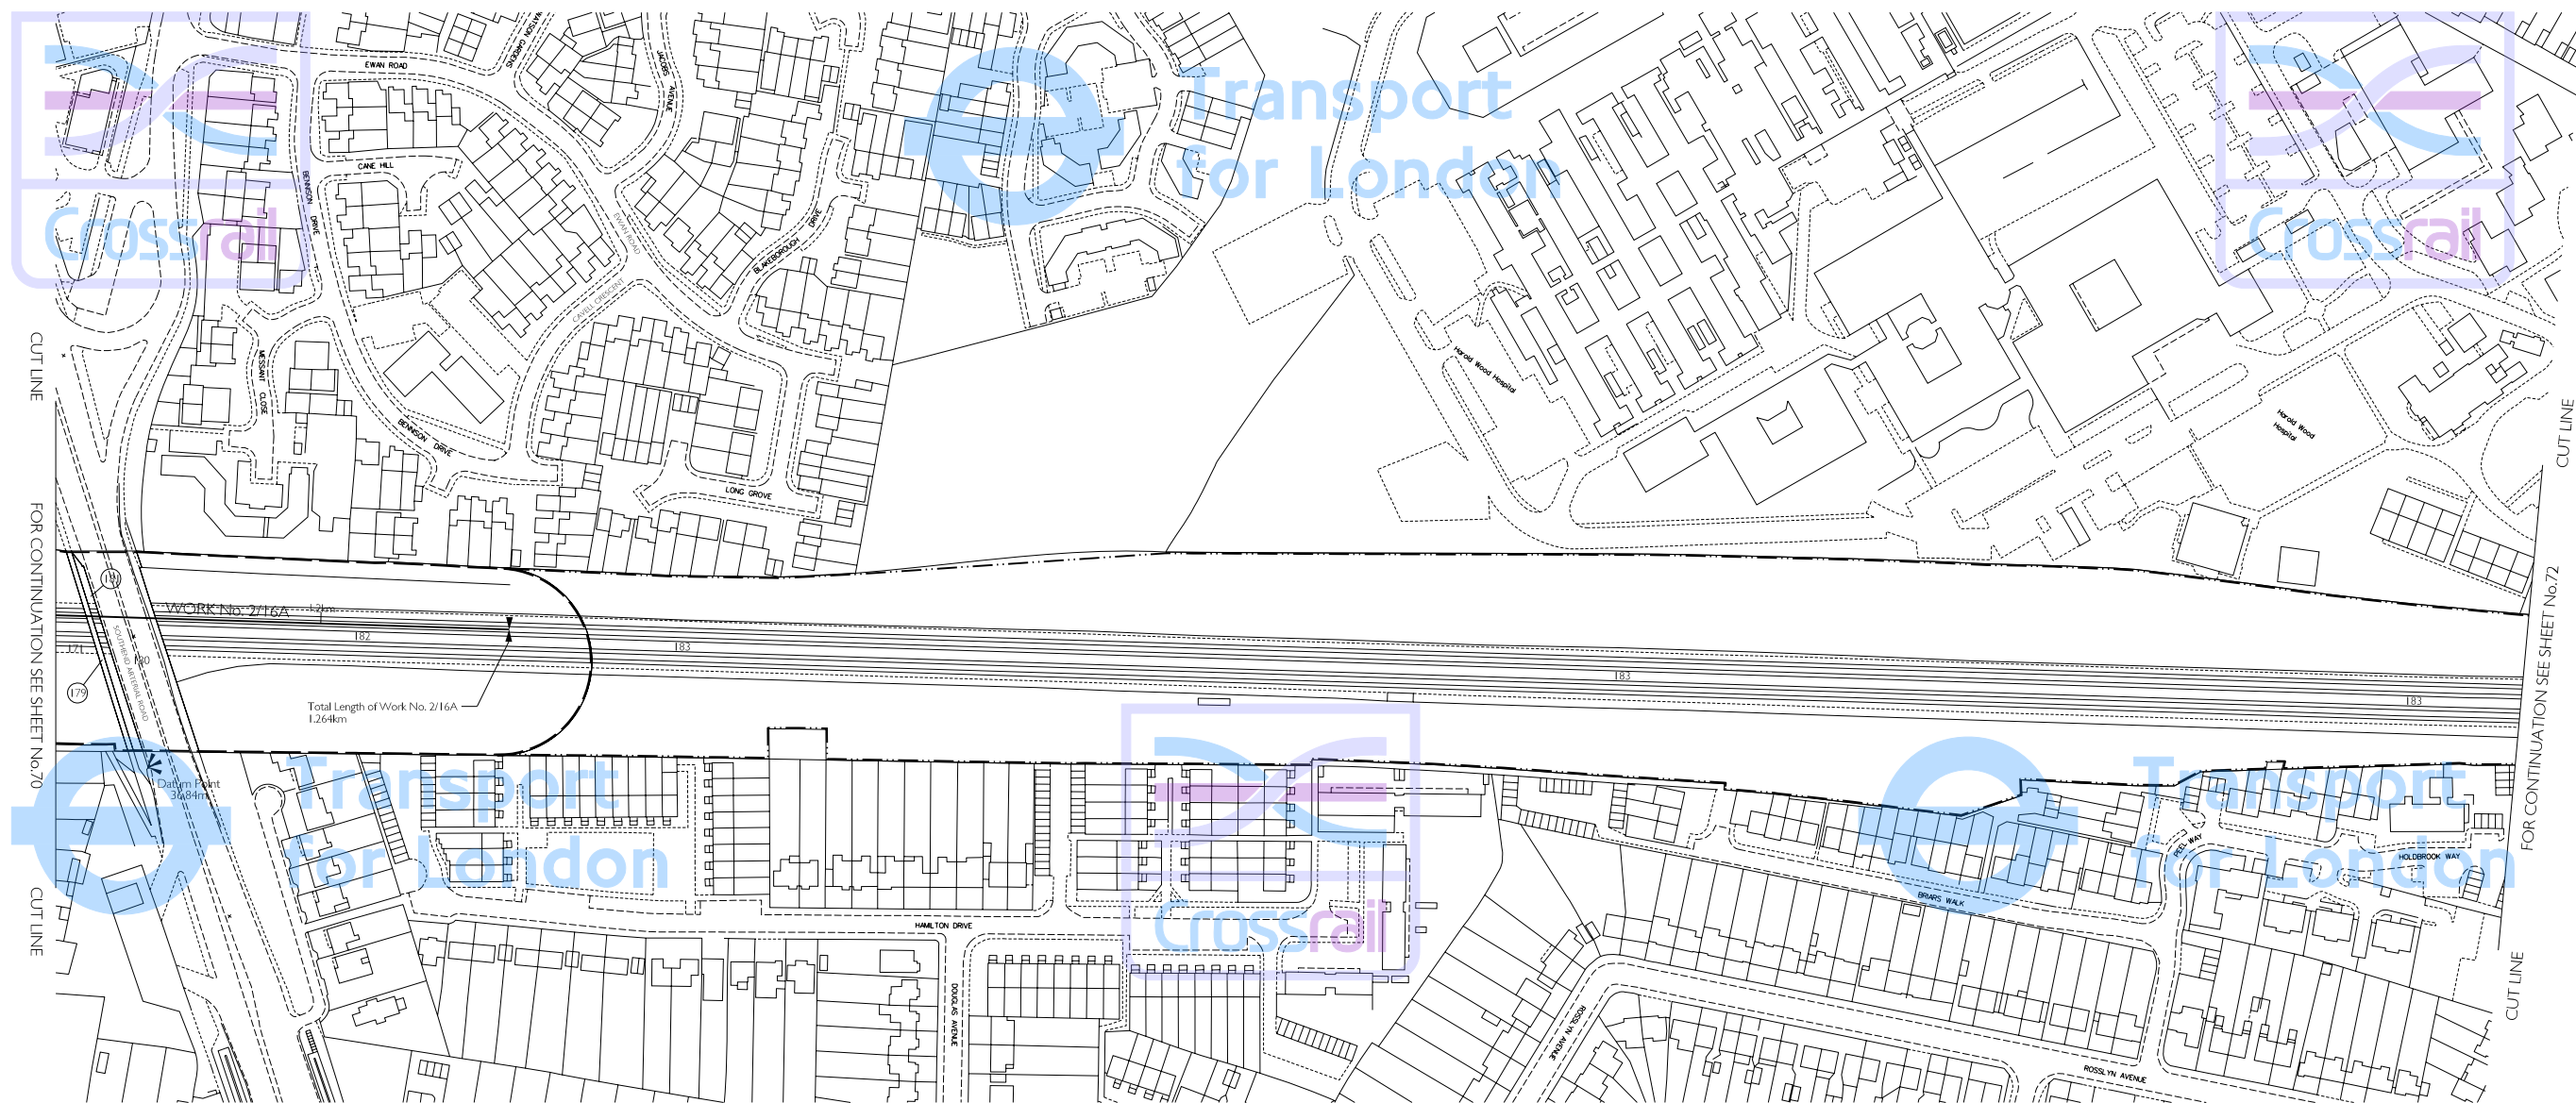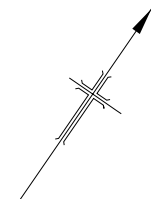

Total Length of Work No. 2/16A
1.264km

CUT LINE

FOR CONTINUATION SEE SHEET No.70

CUT LINE

CUT LINE

FOR CONTINUATION SEE SHEET No.72

CUT LINE

THIS MAP IS BASED UPON ORDNANCE SURVEY MATERIAL WITH THE PERMISSION OF ORDNANCE SURVEY OR SO FAR AS THE CONTROLLER OF HER MAJESTY'S STATIONERY OFFICE IS AWARE. COPYRIGHT, UNAUTHORISED REPRODUCTION IN WHOLE OR IN PART, WITHOUT THE WRITTEN PERMISSION OF THE CONTROLLER OF HER MAJESTY'S STATIONERY OFFICE IS PROHIBITED AND MAY LEAD TO PROSECUTION OR CIVIL PROCEEDINGS. (G.S. - 80003379) (2004)



The area enclosed by any limit of deviation or by any limit of land to be acquired or used is the area extending to the outer edge of the line marking those limits.

For key to symbols and line styles see Index Sheet

Scale is 1:1,250 at A1 size

Drawing No. 110401-E1G00-F00-F-50222 Rev J