

SECTION


IN PARLIAMENT - SESSION 2004 - 05

CROSSRAIL

Work No. 3/9 (Railway)


WORK No. 3/9

Commencement of Work No. 3/9
and Junction with Reading Railway

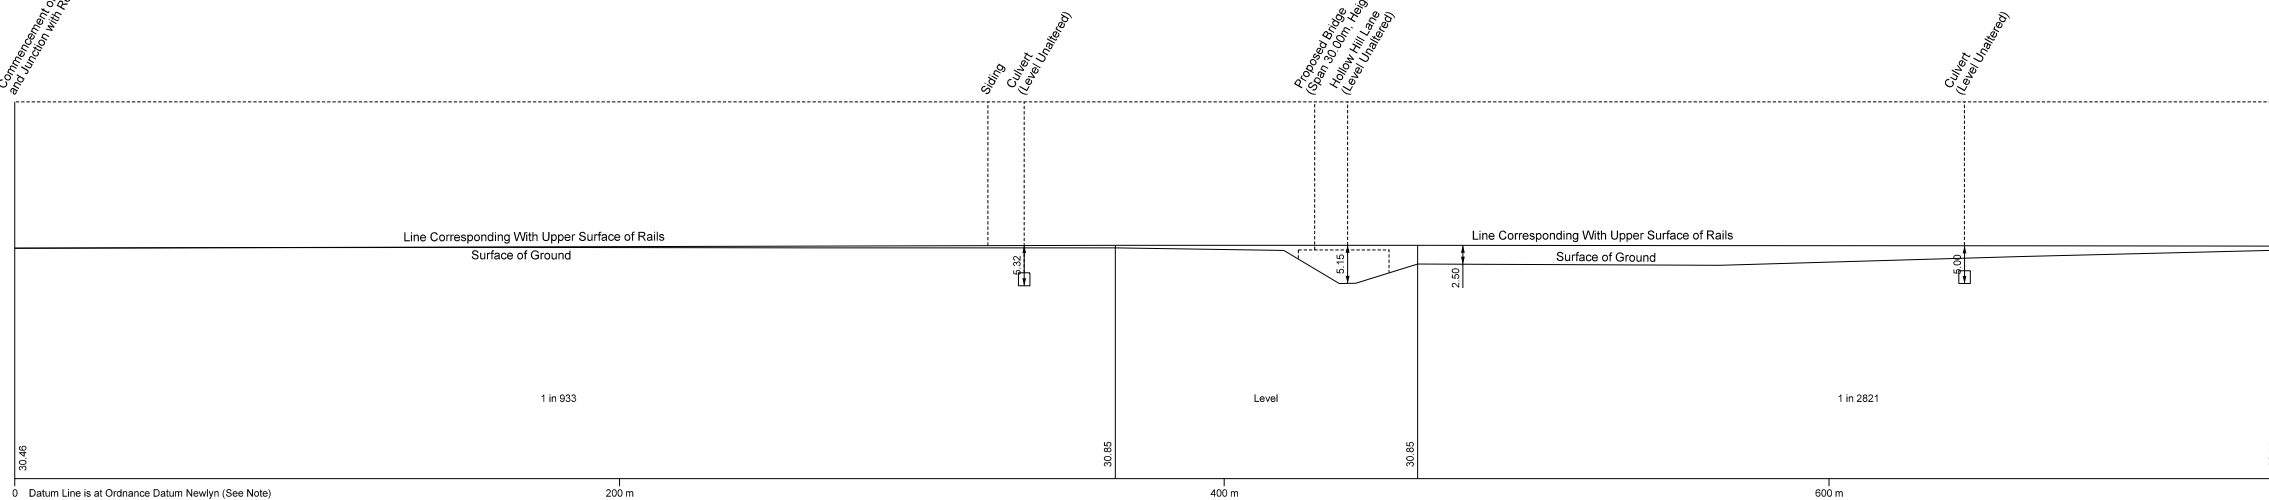


Datum Line is at Ordnance Datum Newlyn (See Note)

The Datum Line for Work No. 3/9 is 36.86 metres below Ordnance Survey Bench Mark (36.86 metres above Ordnance Datum Newlyn) cut thus ∇ on the east face of the west wall of railway bridge in Thorney Lane South and marked thus ∇ on plan Sheet No. 105.

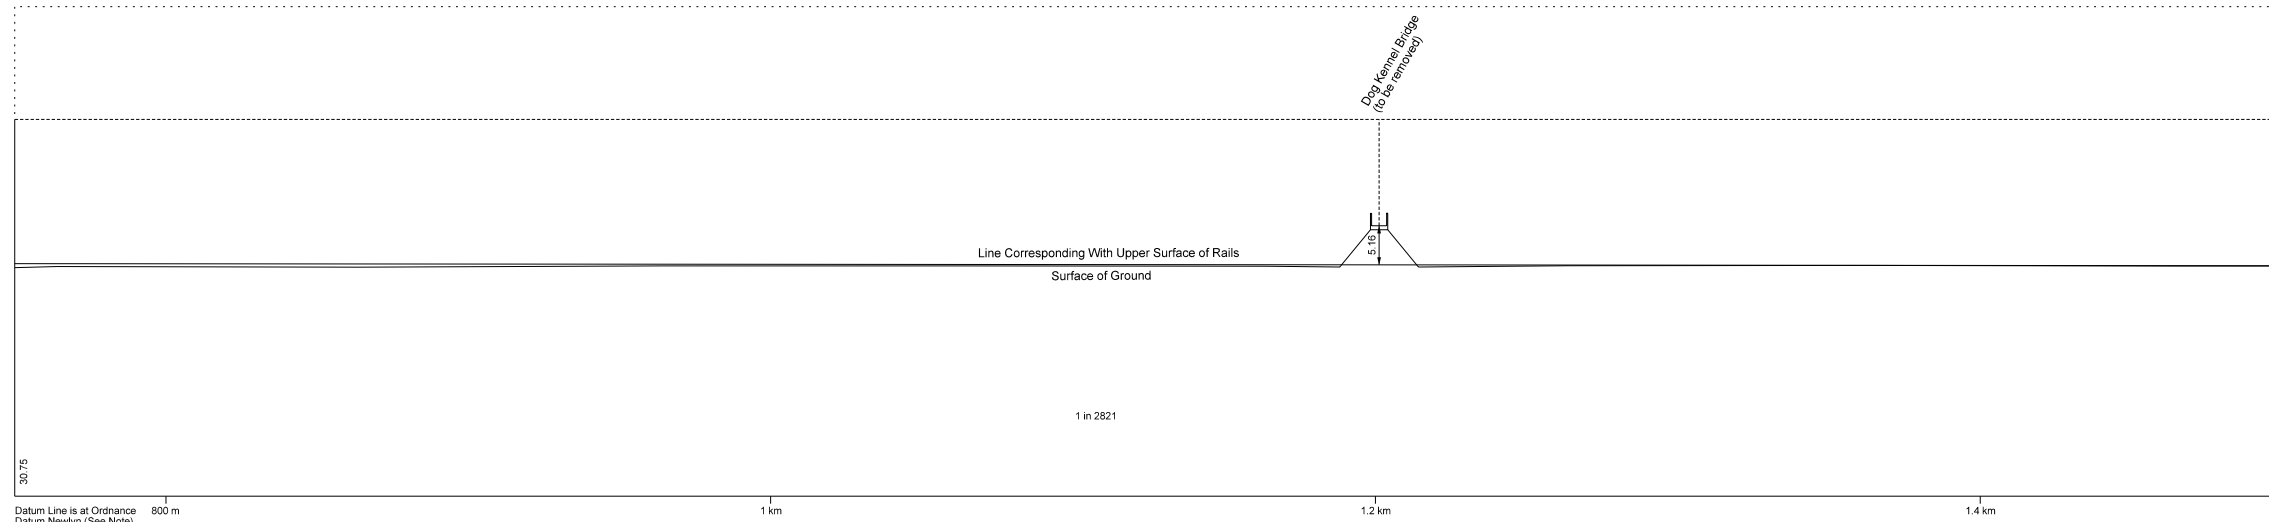

Datum Line is at Ordnance Datum Newlyn (See Note)

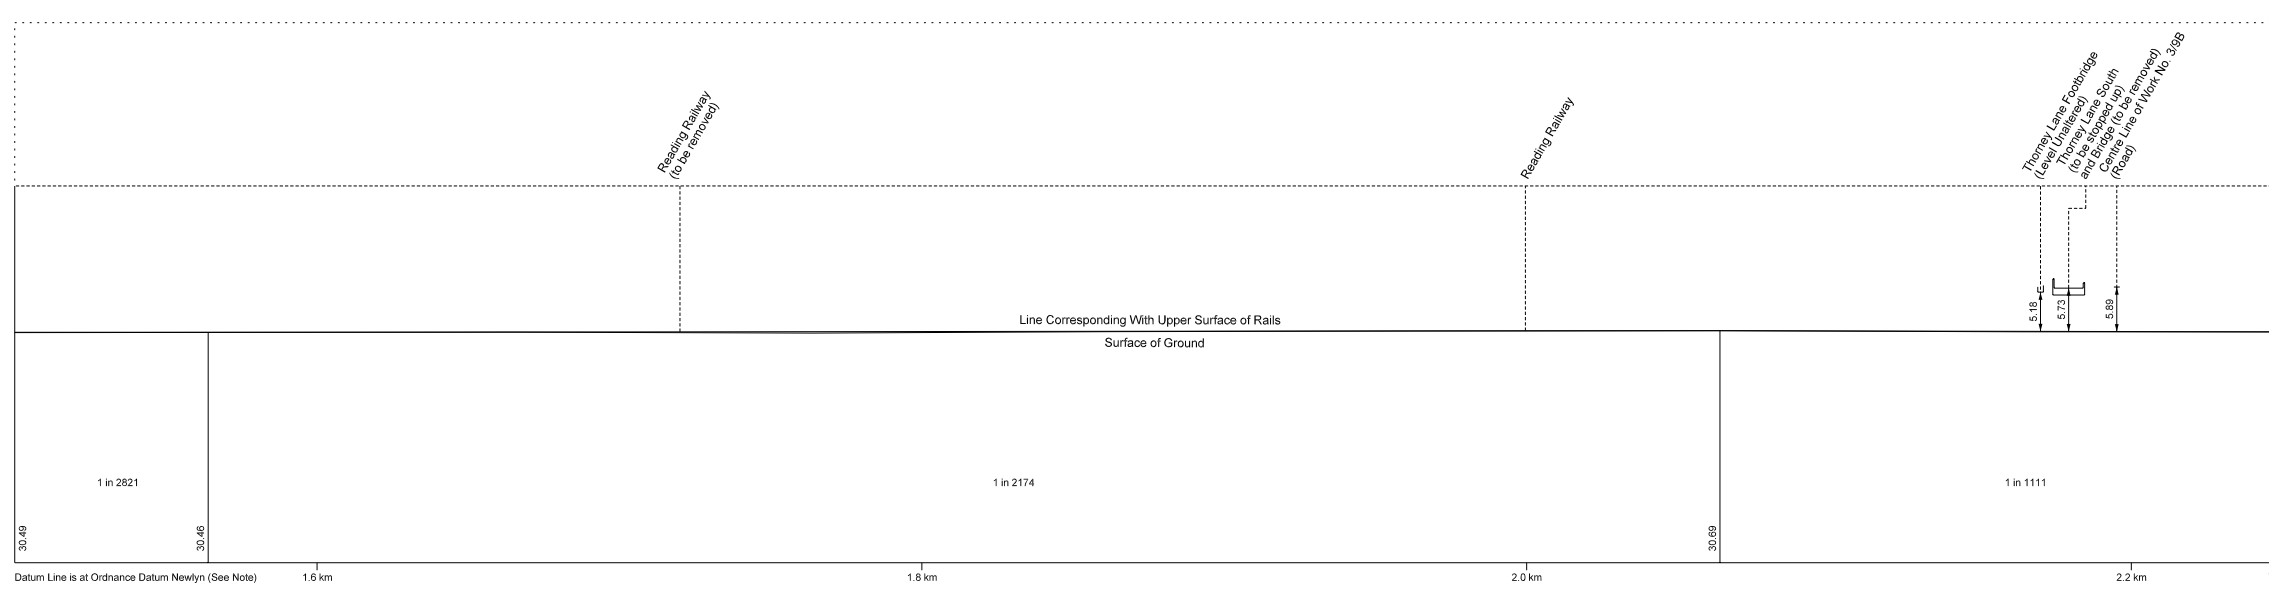

Datum Line is at Ordnance Datum Newlyn (See Note)

Total Length 2.264 km

