


SECTIONS

IN PARLIAMENT - SESSION 2004 - 05

CROSSRAIL


Works Nos. 3/10A and 3/10B (Railways)

WORK No. 3/10A

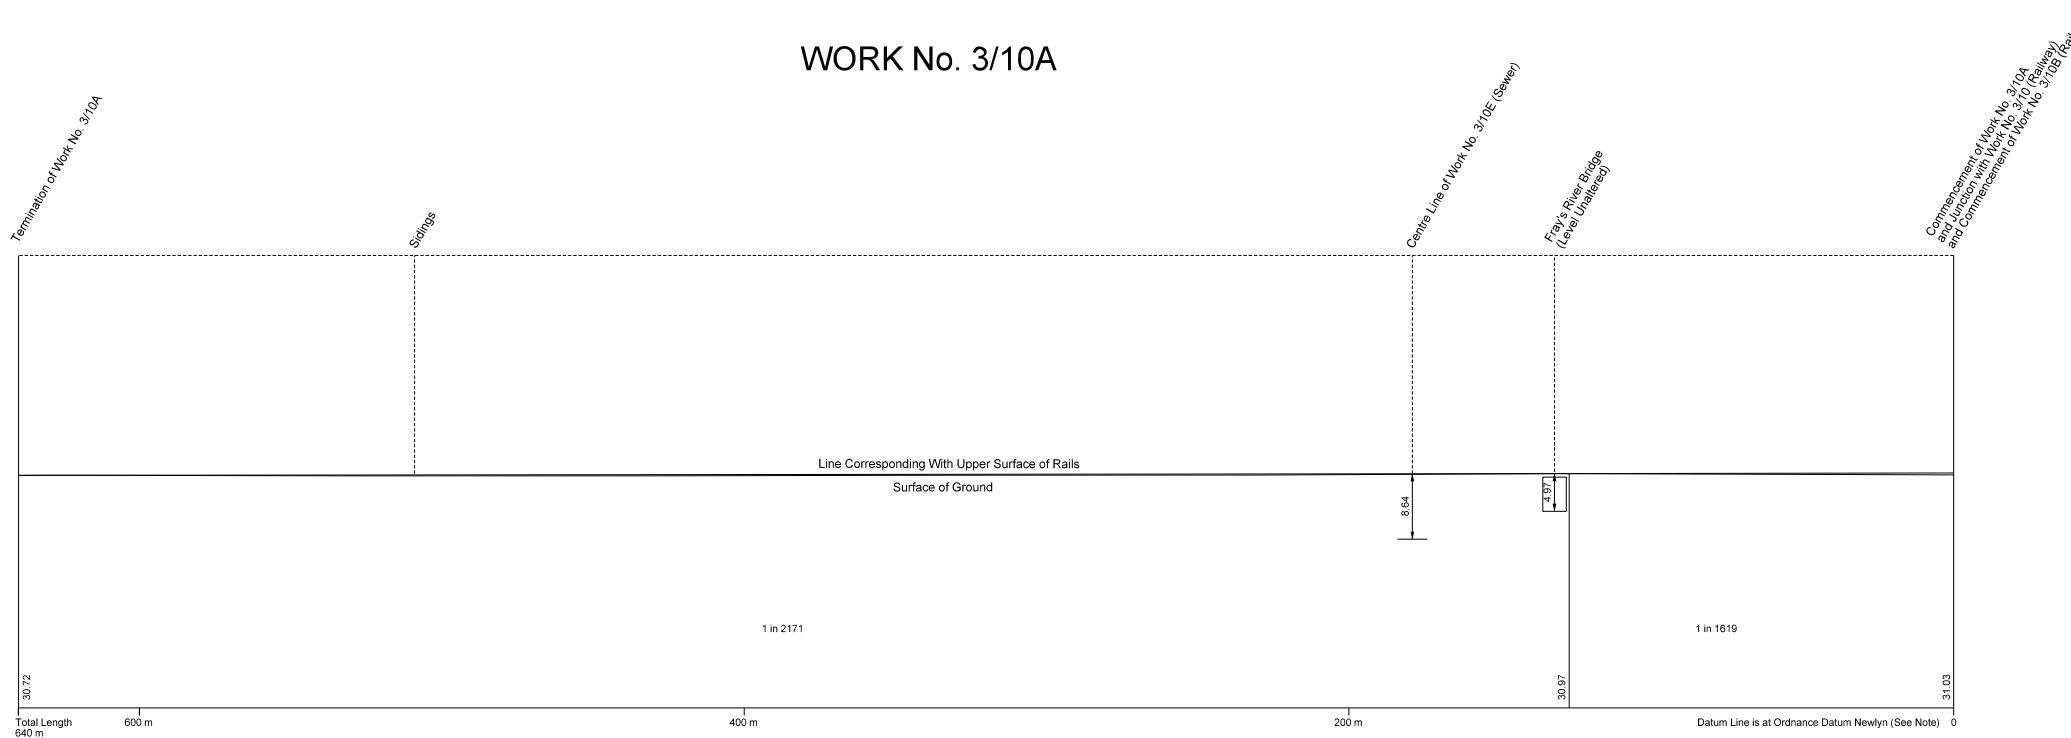

The Datum Line for Work No. 3/10A is 30.09 metres below Crossrail Survey Bench Mark No. R202 (30.09 metres above Ordnance Datum Newlyn) being a brass rivet in the kerb at the western end of West Drayton Yard and marked thus ↖ on plan Sheet No. 108.

WORK No. 3/10B

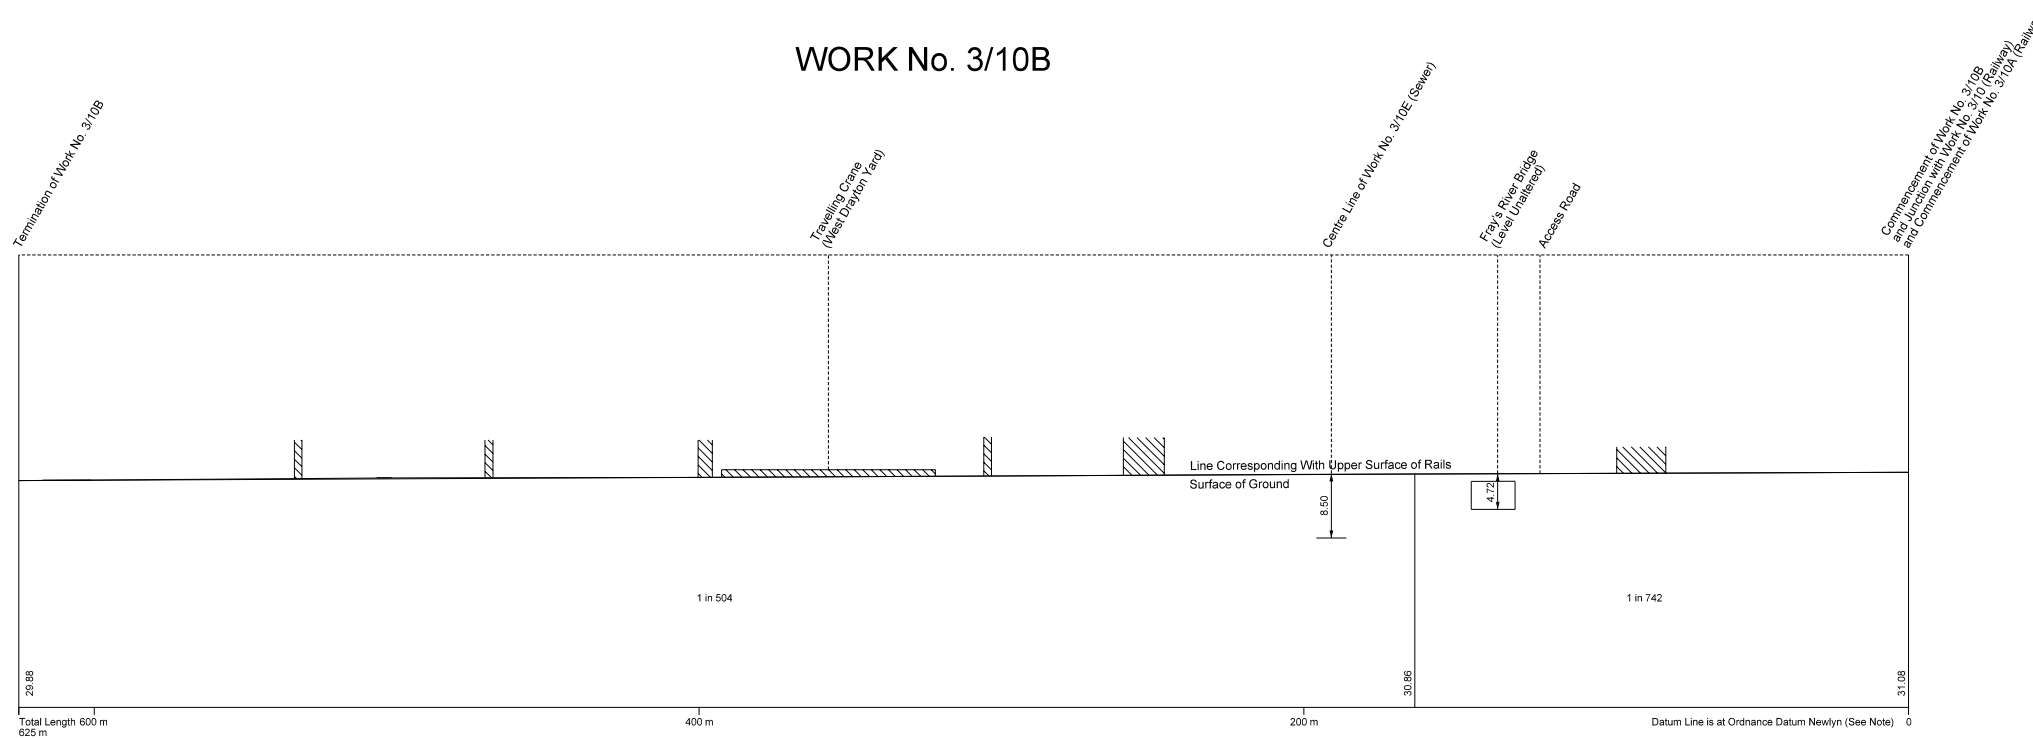

The Datum Line for Work No. 3/10B is 30.09 metres below Crossrail Survey Bench Mark No. R202 (30.09 metres above Ordnance Datum Newlyn) being a brass rivet in the kerb at the western end of West Drayton Yard and marked thus ↖ on plan Sheet No. 108.

