


SECTIONS

WORK No. 3/17A

IN PARLIAMENT - SESSION 2004 - 05


CROSSRAIL

Works Nos. 3/17A and 3/17B (Railways)

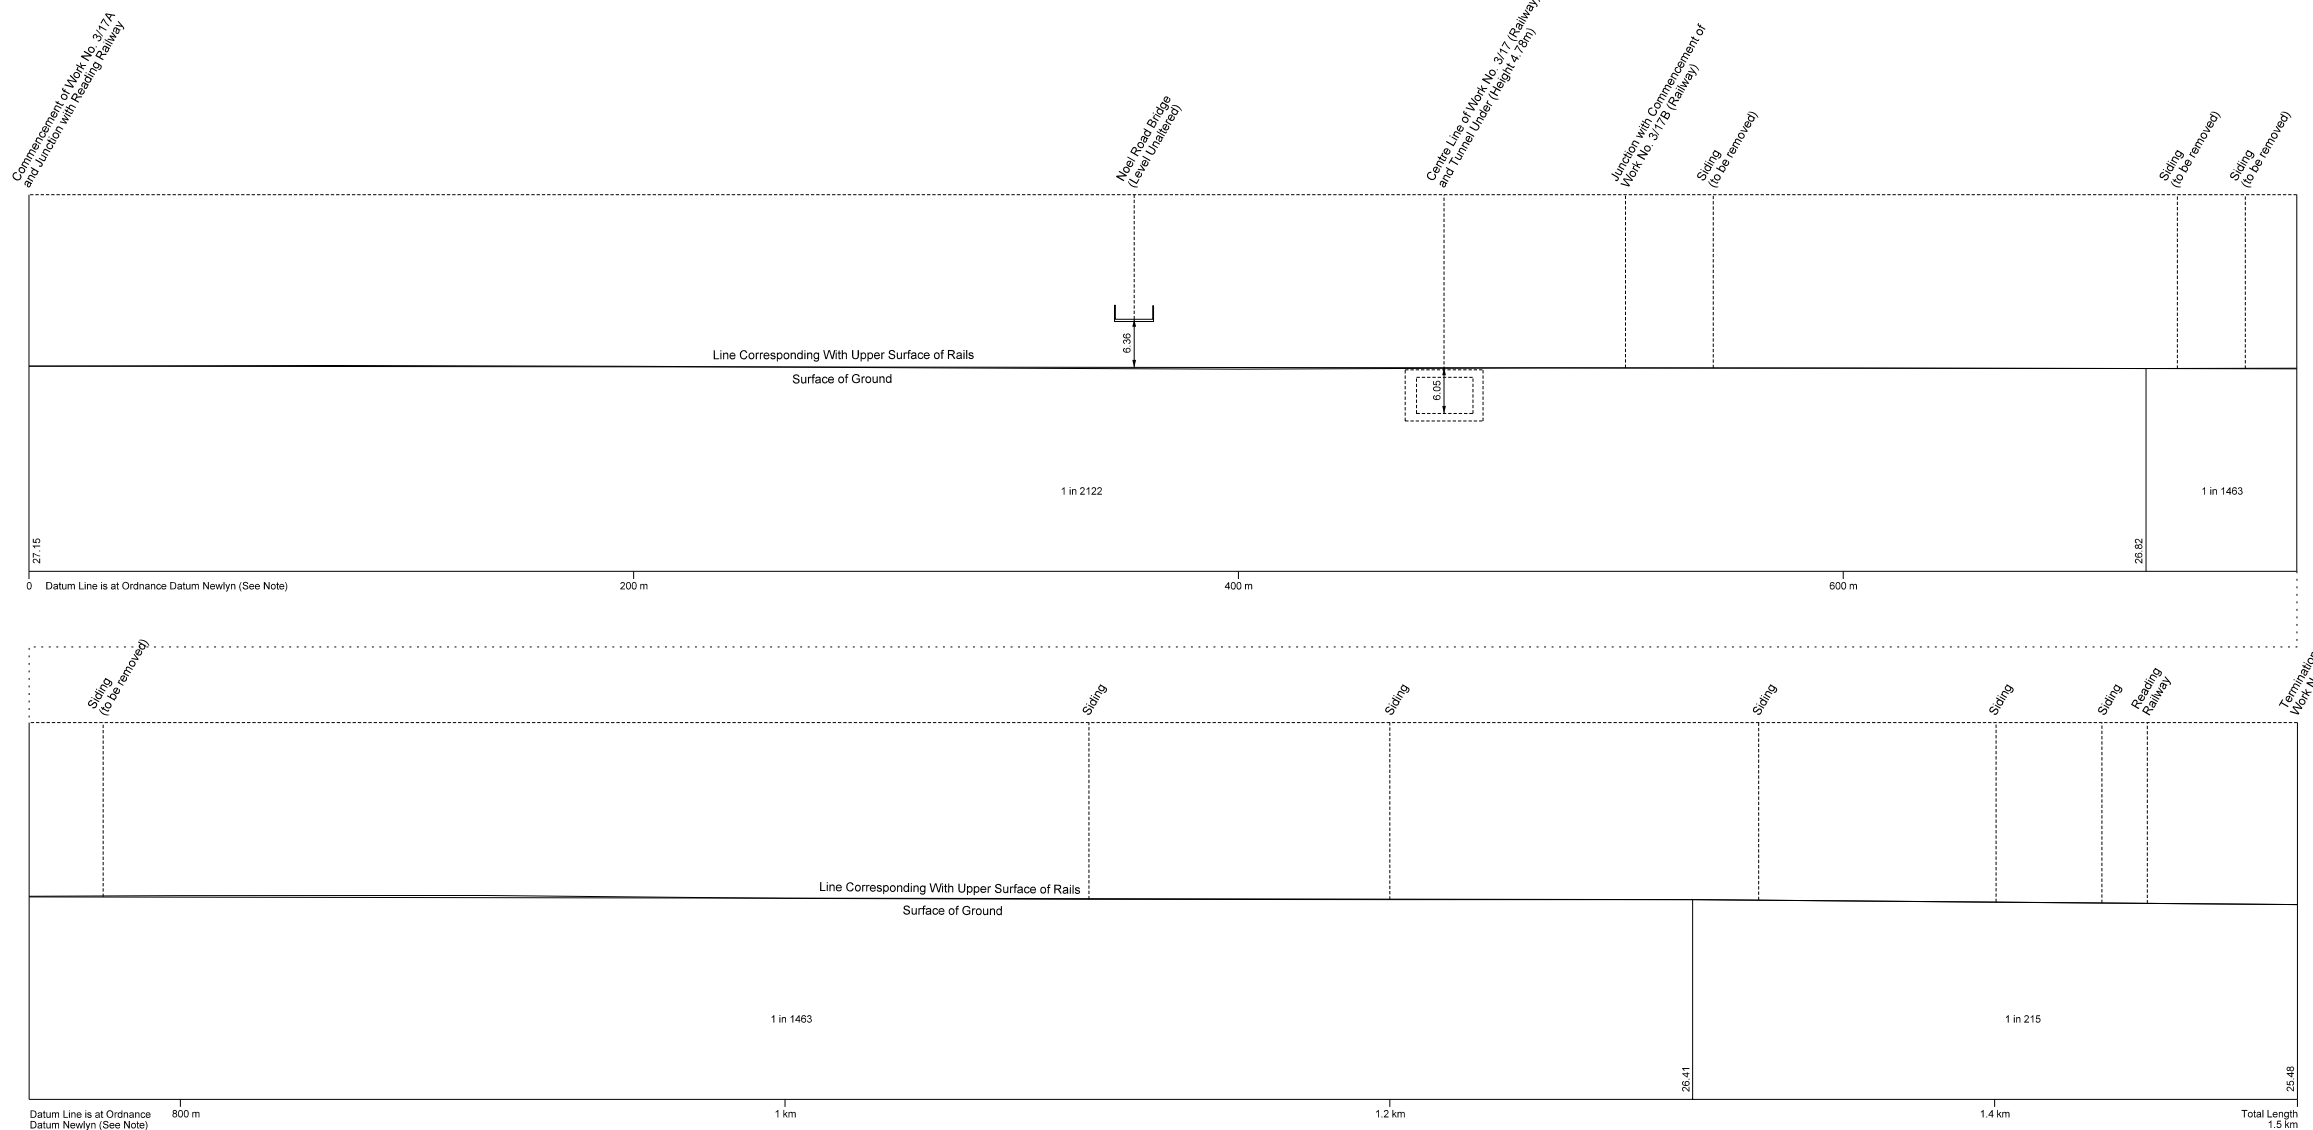

The Datum Line for Work No. 3/17A is 28.77 metres below Ordnance Survey Bench Mark (28.77 metres above Ordnance Datum Newlyn) cut thus ∇ on the north corner on the east face of flats 258 - 262, Horn Lane and marked thus ∇ on plan Sheet No. 127.

WORK No. 3/17B

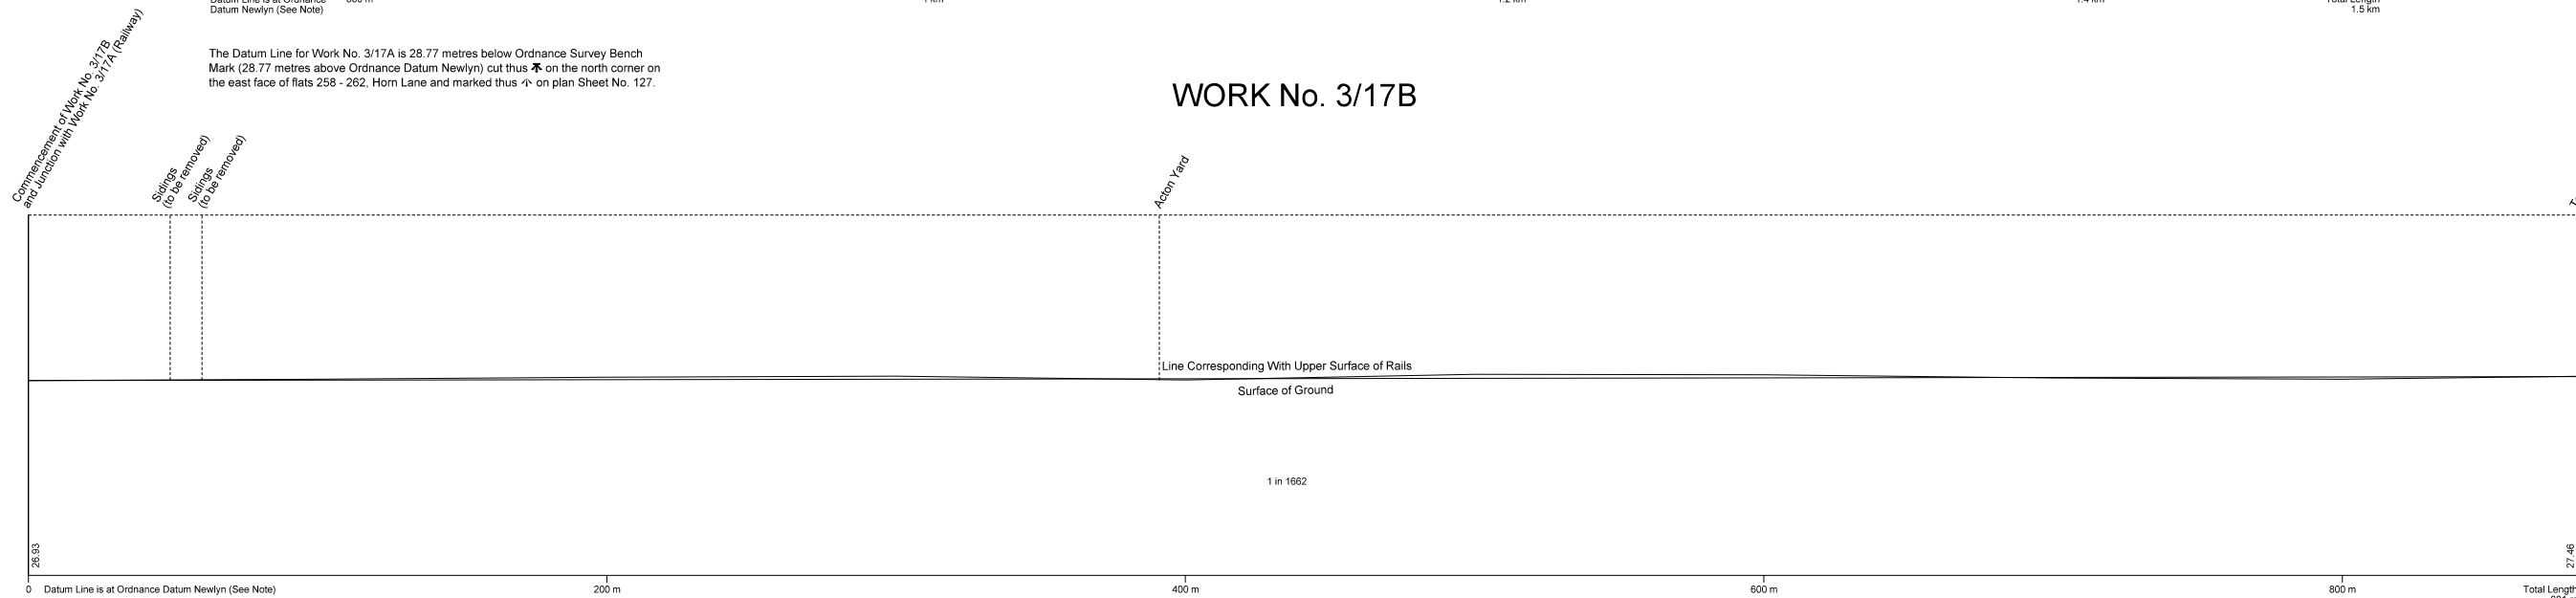

The Datum Line for Work No. 3/17B is 28.77 metres below Ordnance Survey Bench Mark (28.77 metres above Ordnance Datum Newlyn) cut thus ∇ on the north corner on the east face of flats 258 - 262, Horn Lane and marked thus ∇ on plan Sheet No. 127.

