


SECTION

IN PARLIAMENT - SESSION 2005 - 06
 CROSSRAIL
 (AMENDMENT OF PROVISIONS - NOVEMBER 2006)
 Work No. 1/8C (Railway)

Note: This sheet contains an additional section.

WORK No.1/8C

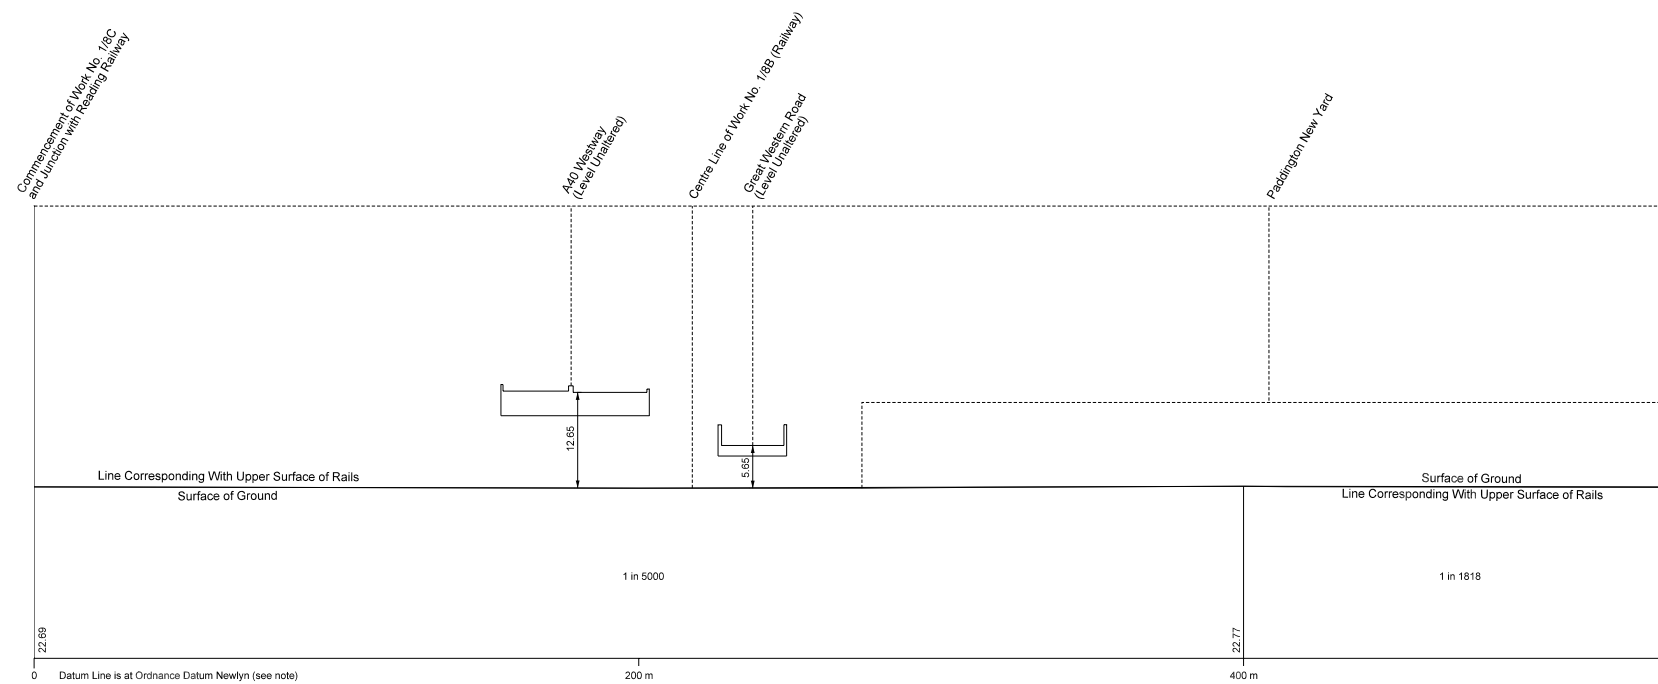

The Datum Line for Work No. 1/8C is 29.47 metres below Ordnance Survey Bench Mark (29.47 metres above Ordnance Datum Newlyn) cut thus ∇ on the north east face of 50, Great Western Road and marked thus ∇ on plan Replacement Sheet No.4.

