


SECTIONS

IN PARLIAMENT - SESSION 2005 - 06
 CROSSRAIL
 (AMENDMENT OF PROVISIONS - NOVEMBER 2006)
 Works Nos. 1/8D & 1/8E (Railways)


Note: This sheet contains additional sections.

WORK No.1/8D

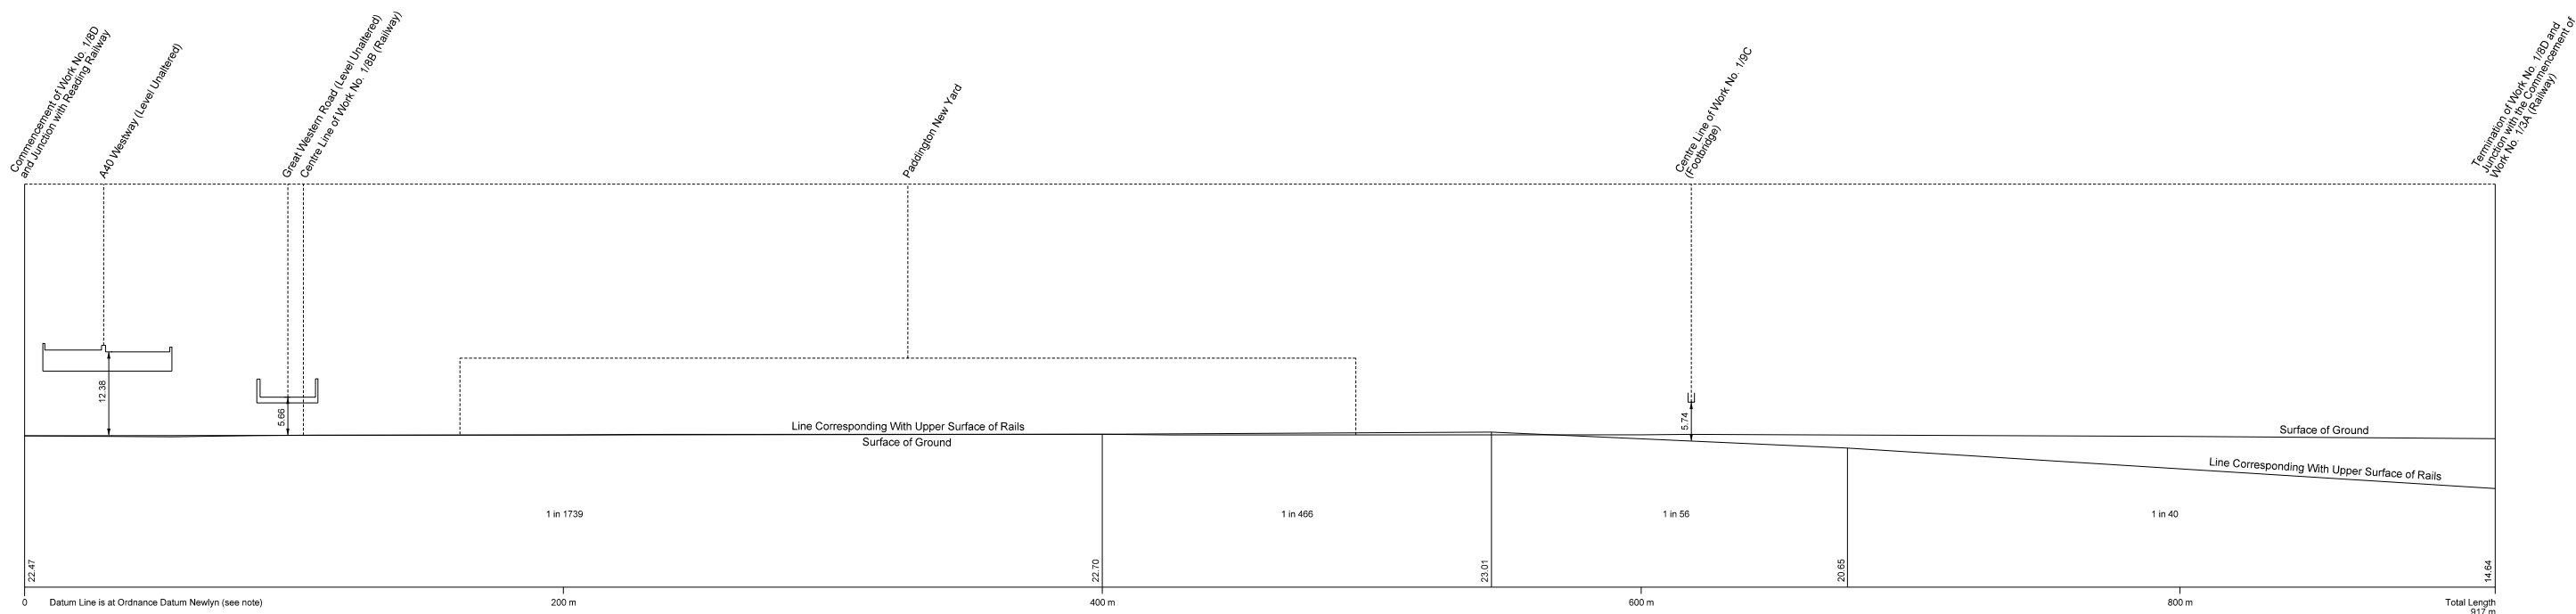

The Datum Line for Work No. 1/8D is 29.47 metres below Ordnance Survey Bench Mark (29.47 metres above Ordnance Datum Newlyn) cut thus ∇ on the north east face of 50, Great Western Road and marked thus ∇ on plan Replacement Sheet No.4.

WORK No.1/8E

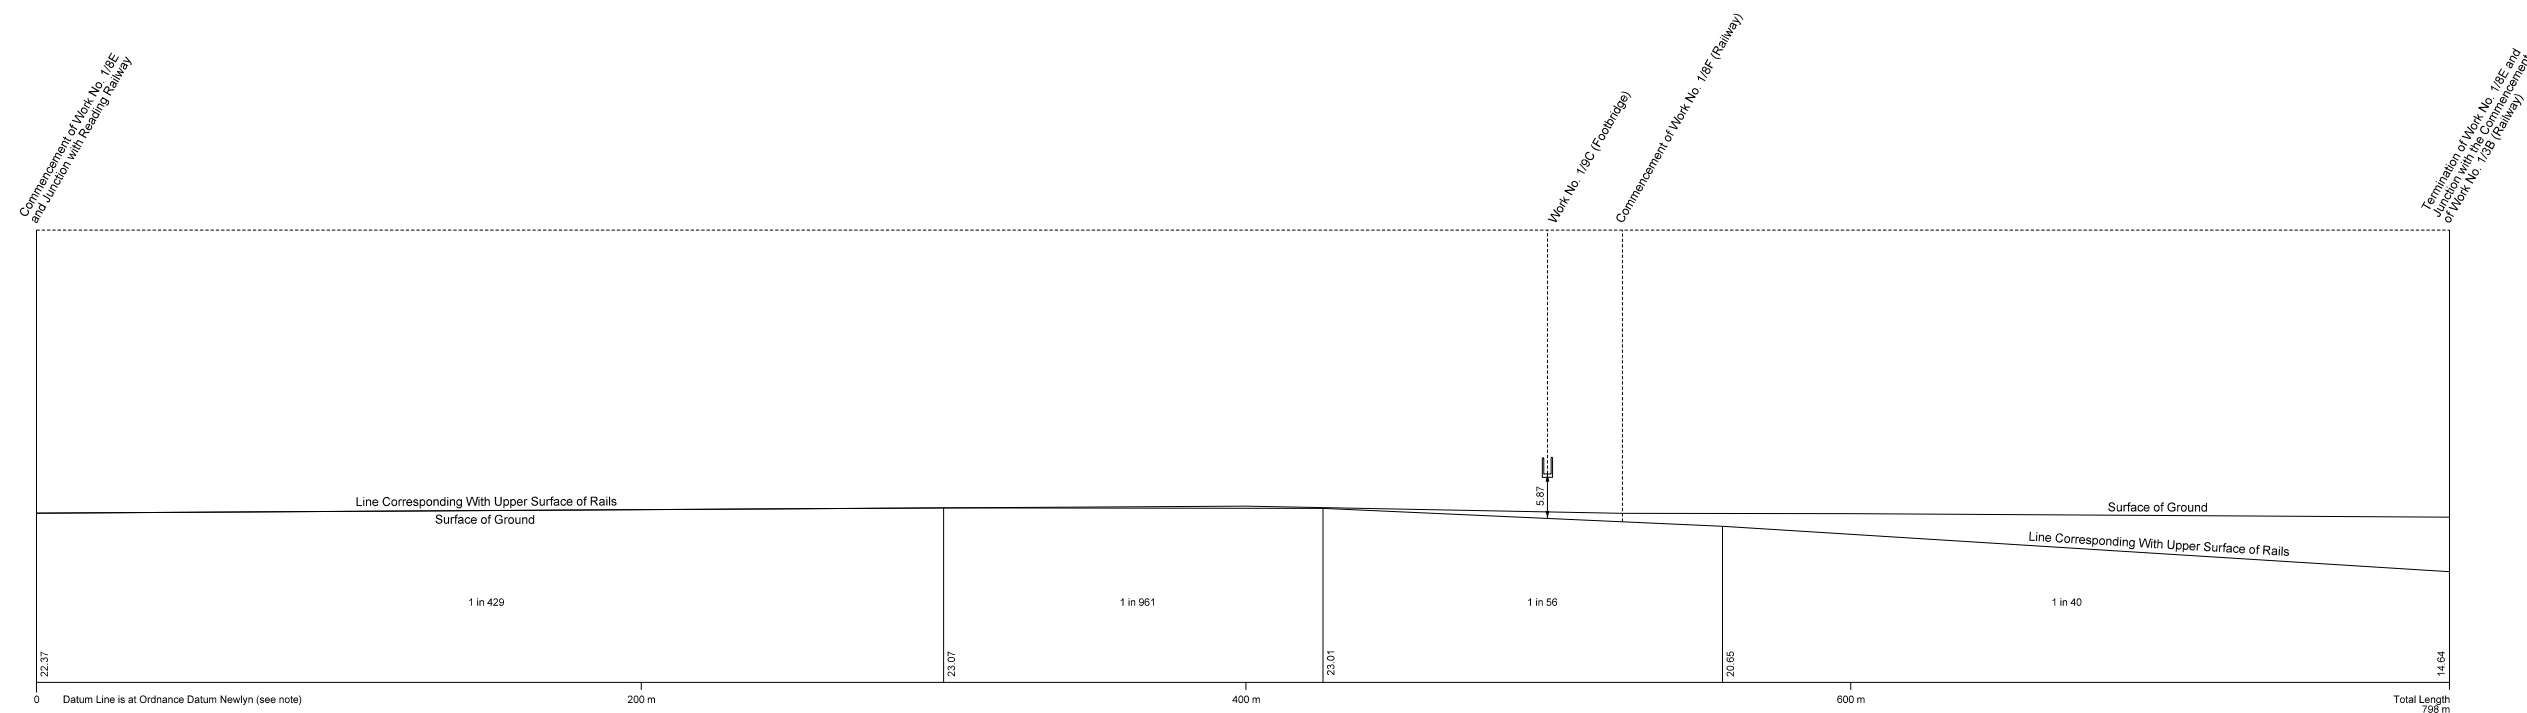

The Datum Line for Work No. 1/8E is 29.47 metres below Ordnance Survey Bench Mark (29.47 metres above Ordnance Datum Newlyn) cut thus ∇ on the north east face of 50, Great Western Road and marked thus ∇ on plan Replacement Sheet No.4.

