


SECTIONS

IN PARLIAMENT - SESSION 2005 - 06
 CROSSRAIL
 (AMENDMENT OF PROVISIONS - NOVEMBER 2006)
 Works Nos. 1/8F & 1/8G (Railways)


Note: This sheet contains additional sections.

WORK No.1/8F

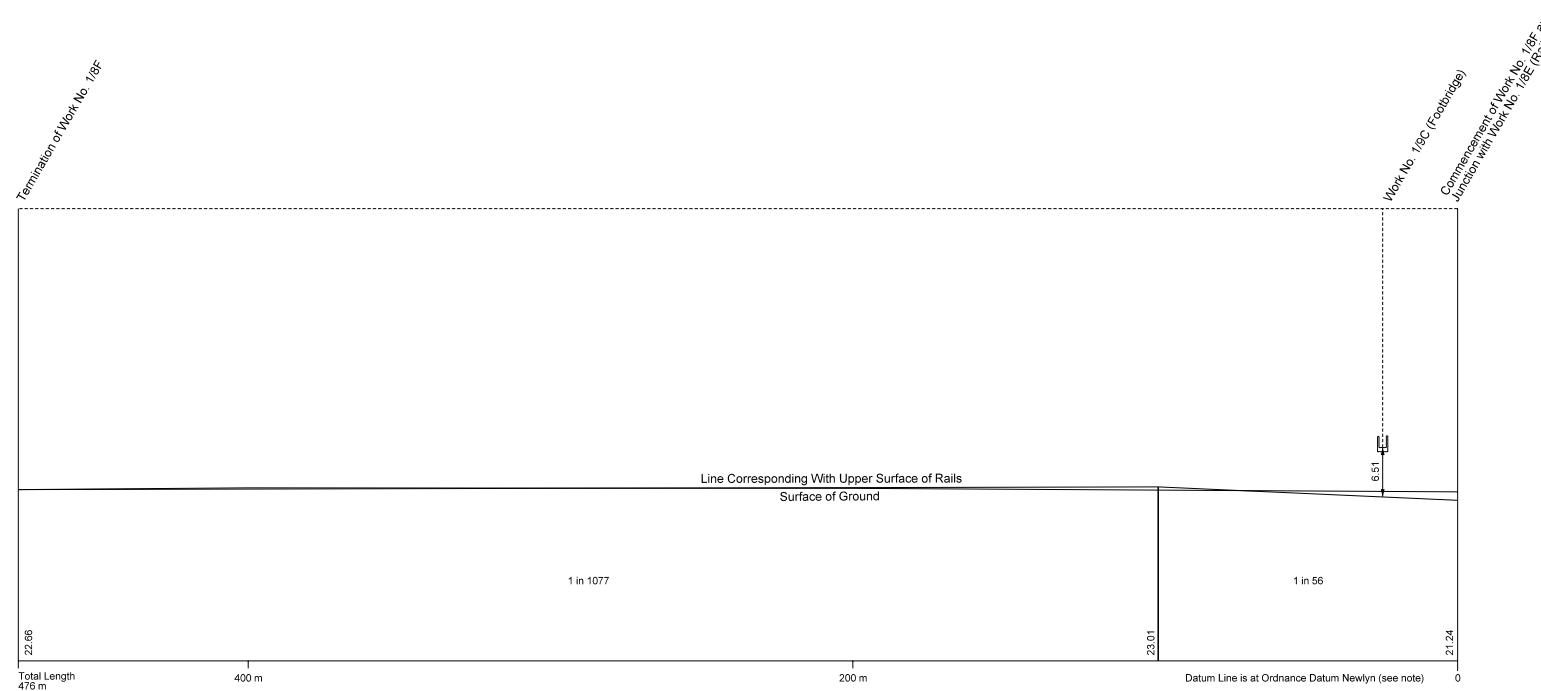

The Datum Line for Work No. 1/8F is 29.47 metres below Ordnance Survey Bench Mark (29.47 metres above Ordnance Datum Newlyn) cut thus ∇ on the north east face of 50, Great Western Road and marked thus ∇ on plan Replacement Sheet No.4.

WORK No.1/8G

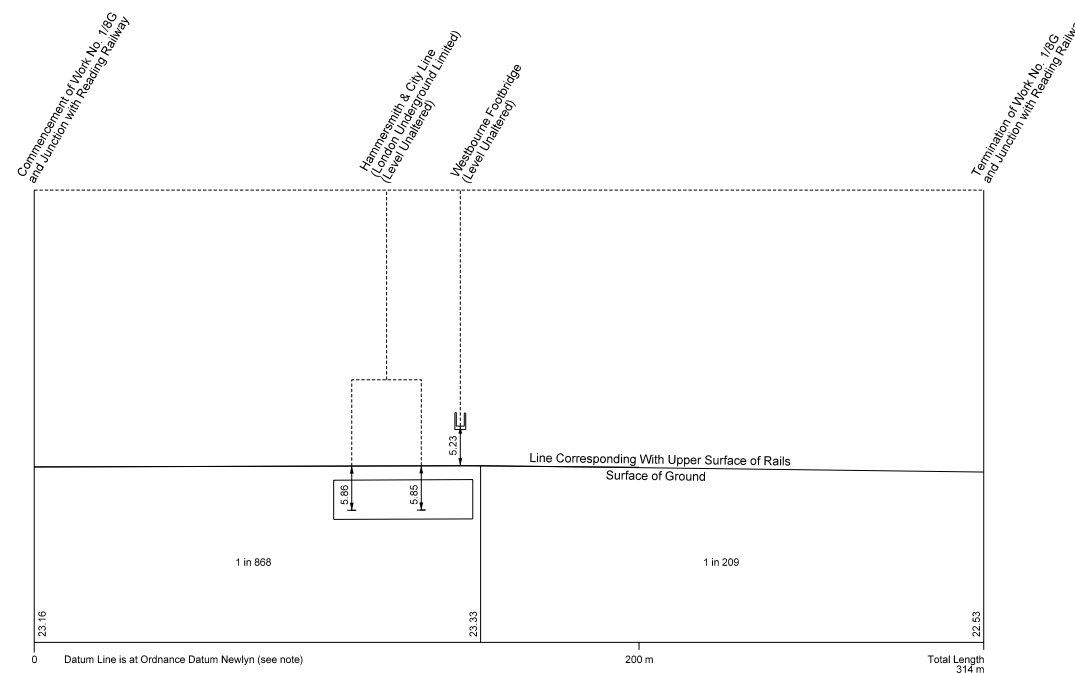

The Datum Line for Work No. 1/8G is 29.47 metres below Ordnance Survey Bench Mark (29.47 metres above Ordnance Datum Newlyn) cut thus ∇ on the north east face of 50, Great Western Road and marked thus ∇ on plan Replacement Sheet No.4.

