


# SECTIONS

IN PARLIAMENT - SESSION 2005 - 06  
 CROSSRAIL  
 (AMENDMENT OF PROVISIONS - NOVEMBER 2006)

Works Nos. 1/29A and 1/29B (Conveyors)


Note: This sheet contains additional sections.

## WORK No. 1/29A

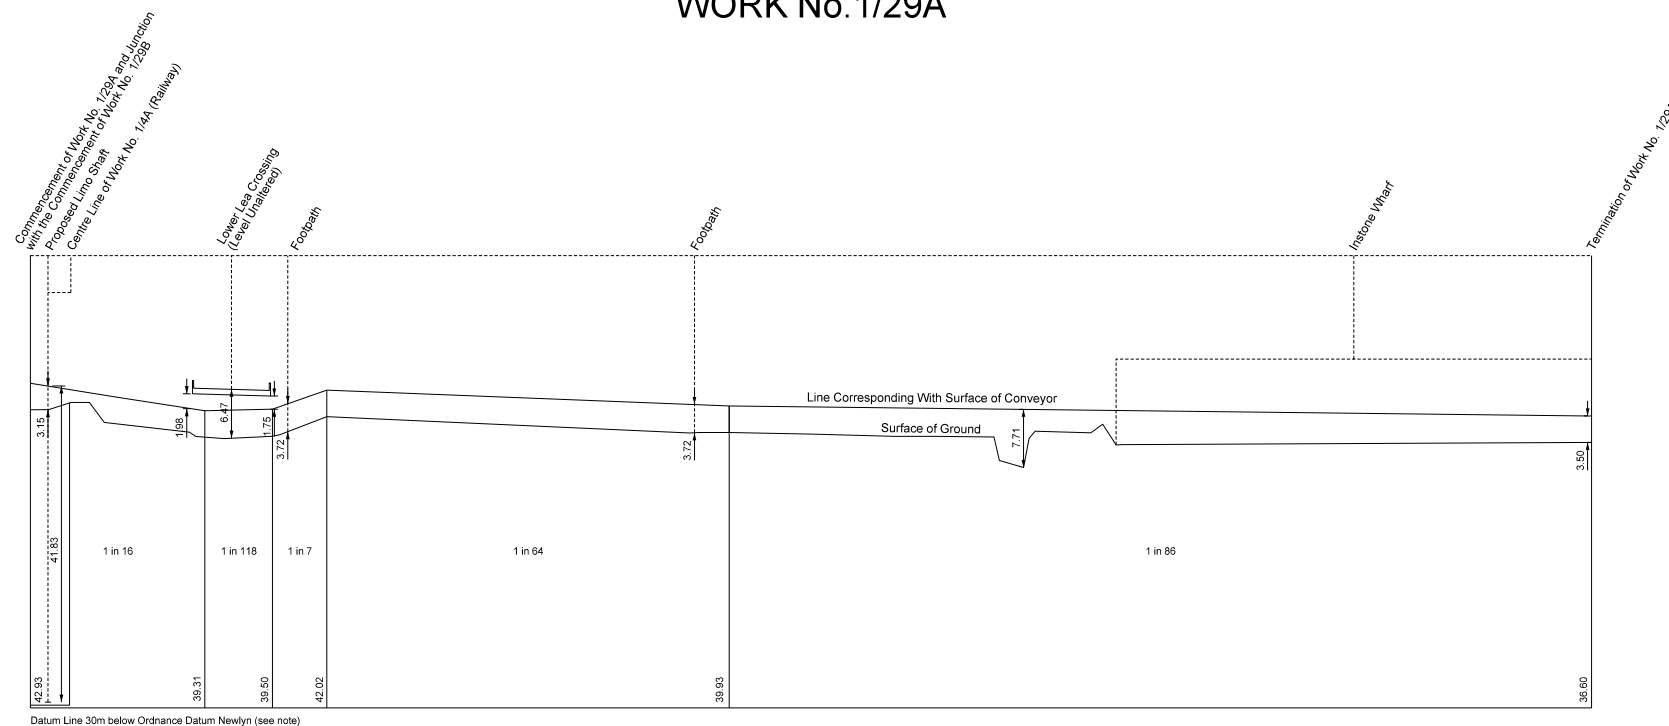

The Datum Line for Work No. 1/29A is 32.48 metres below Ordnance Survey Bench Mark (2.48 metres above Ordnance Datum Newlyn) cut thus  $\nabla$  on the north east face of electricity sub station, Silvertown Way and marked thus  $\nabla$  on plan Replacement Sheet No.25.

## WORK No. 1/29B

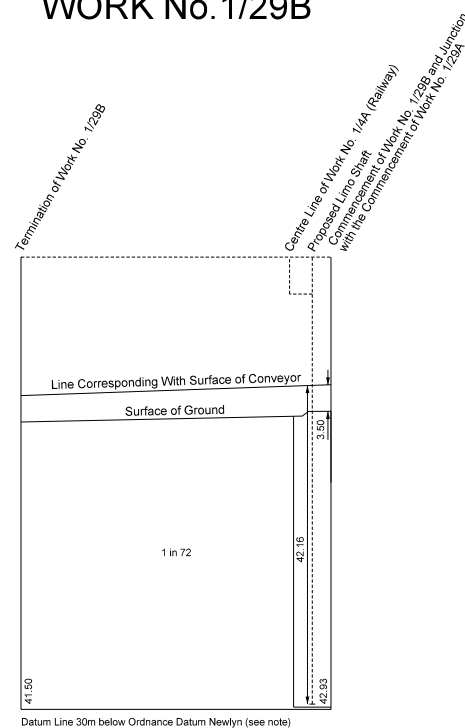

The Datum Line for Work No. 1/29B is 32.48 metres below Ordnance Survey Bench Mark (2.48 metres above Ordnance Datum Newlyn) cut thus  $\nabla$  on the north east face of electricity sub station, Silvertown Way and marked thus  $\nabla$  on plan Replacement Sheet No.25.

