


SECTIONS

IN PARLIAMENT - SESSION 2005 - 06
 CROSSRAIL
 (AMENDMENT OF PROVISIONS - NOVEMBER 2006)
 Works Nos. 2/20A & 2/20B (Railways)


Note: This sheet contains additional sections.

WORK No. 2/20A

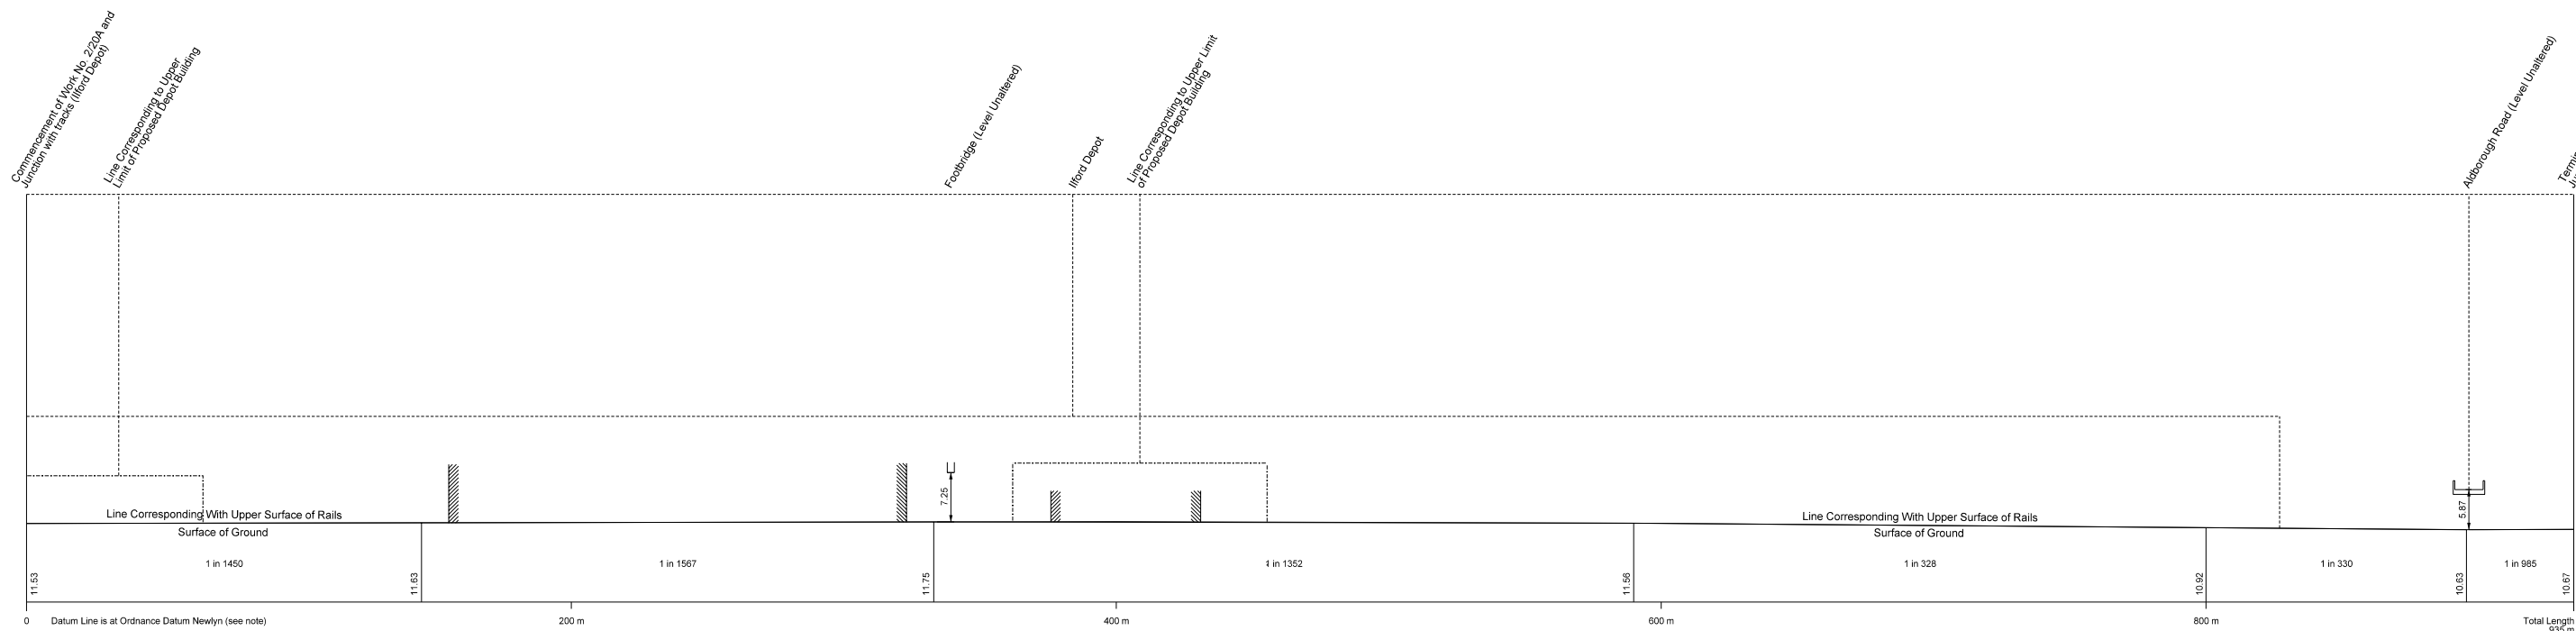

The Datum Line for Work No. 2/20A is 12.69 metres below Ordnance Survey Bench Mark (12.69 metres above Ordnance Datum Newlyn) cut thus ∇ on the north east face of the Catholic Church of SS Peter and Paul in High Road and marked thus ∇ on plan Replacement Sheet No. 59.

WORK No. 2/20B

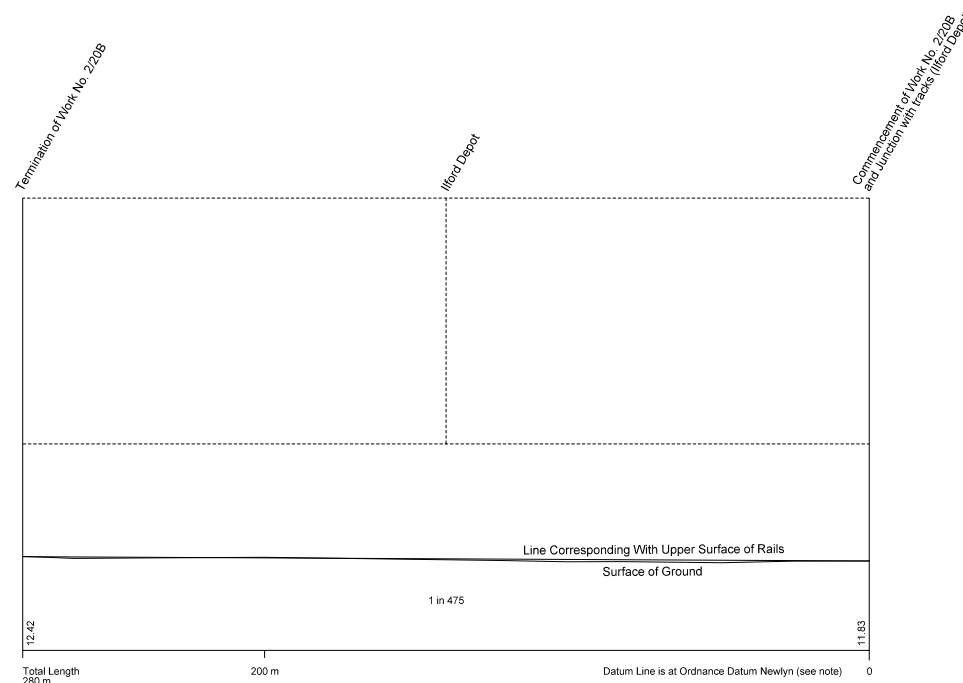

The Datum Line for Work No. 2/20B is 12.69 metres below Ordnance Survey Bench Mark (12.69 metres above Ordnance Datum Newlyn) cut thus ∇ on the north east face of the Catholic Church of SS Peter and Paul in High Road and marked thus ∇ on plan Replacement Sheet No. 59.

