

IN PARLIAMENT - SESSION 2005-06

CROSSRAIL
(AMENDMENT OF PROVISIONS - MAY 2006)

Work No. 3/9 (Railway)
Work No. 3/9D (Road)
For Section of Work No. 3/9 see Sheet No. 225
For Section of Work No. 3/9D see Sheet No. 245


Existing Railway

PLAN

COUNTY OF BUCKINGHAMSHIRE DISTRICT OF SOUTH BUCKS PARISH OF WEXHAM

PARISH OF IVER

COUNTY OF BERKSHIRE BOROUGH OF SLOUGH

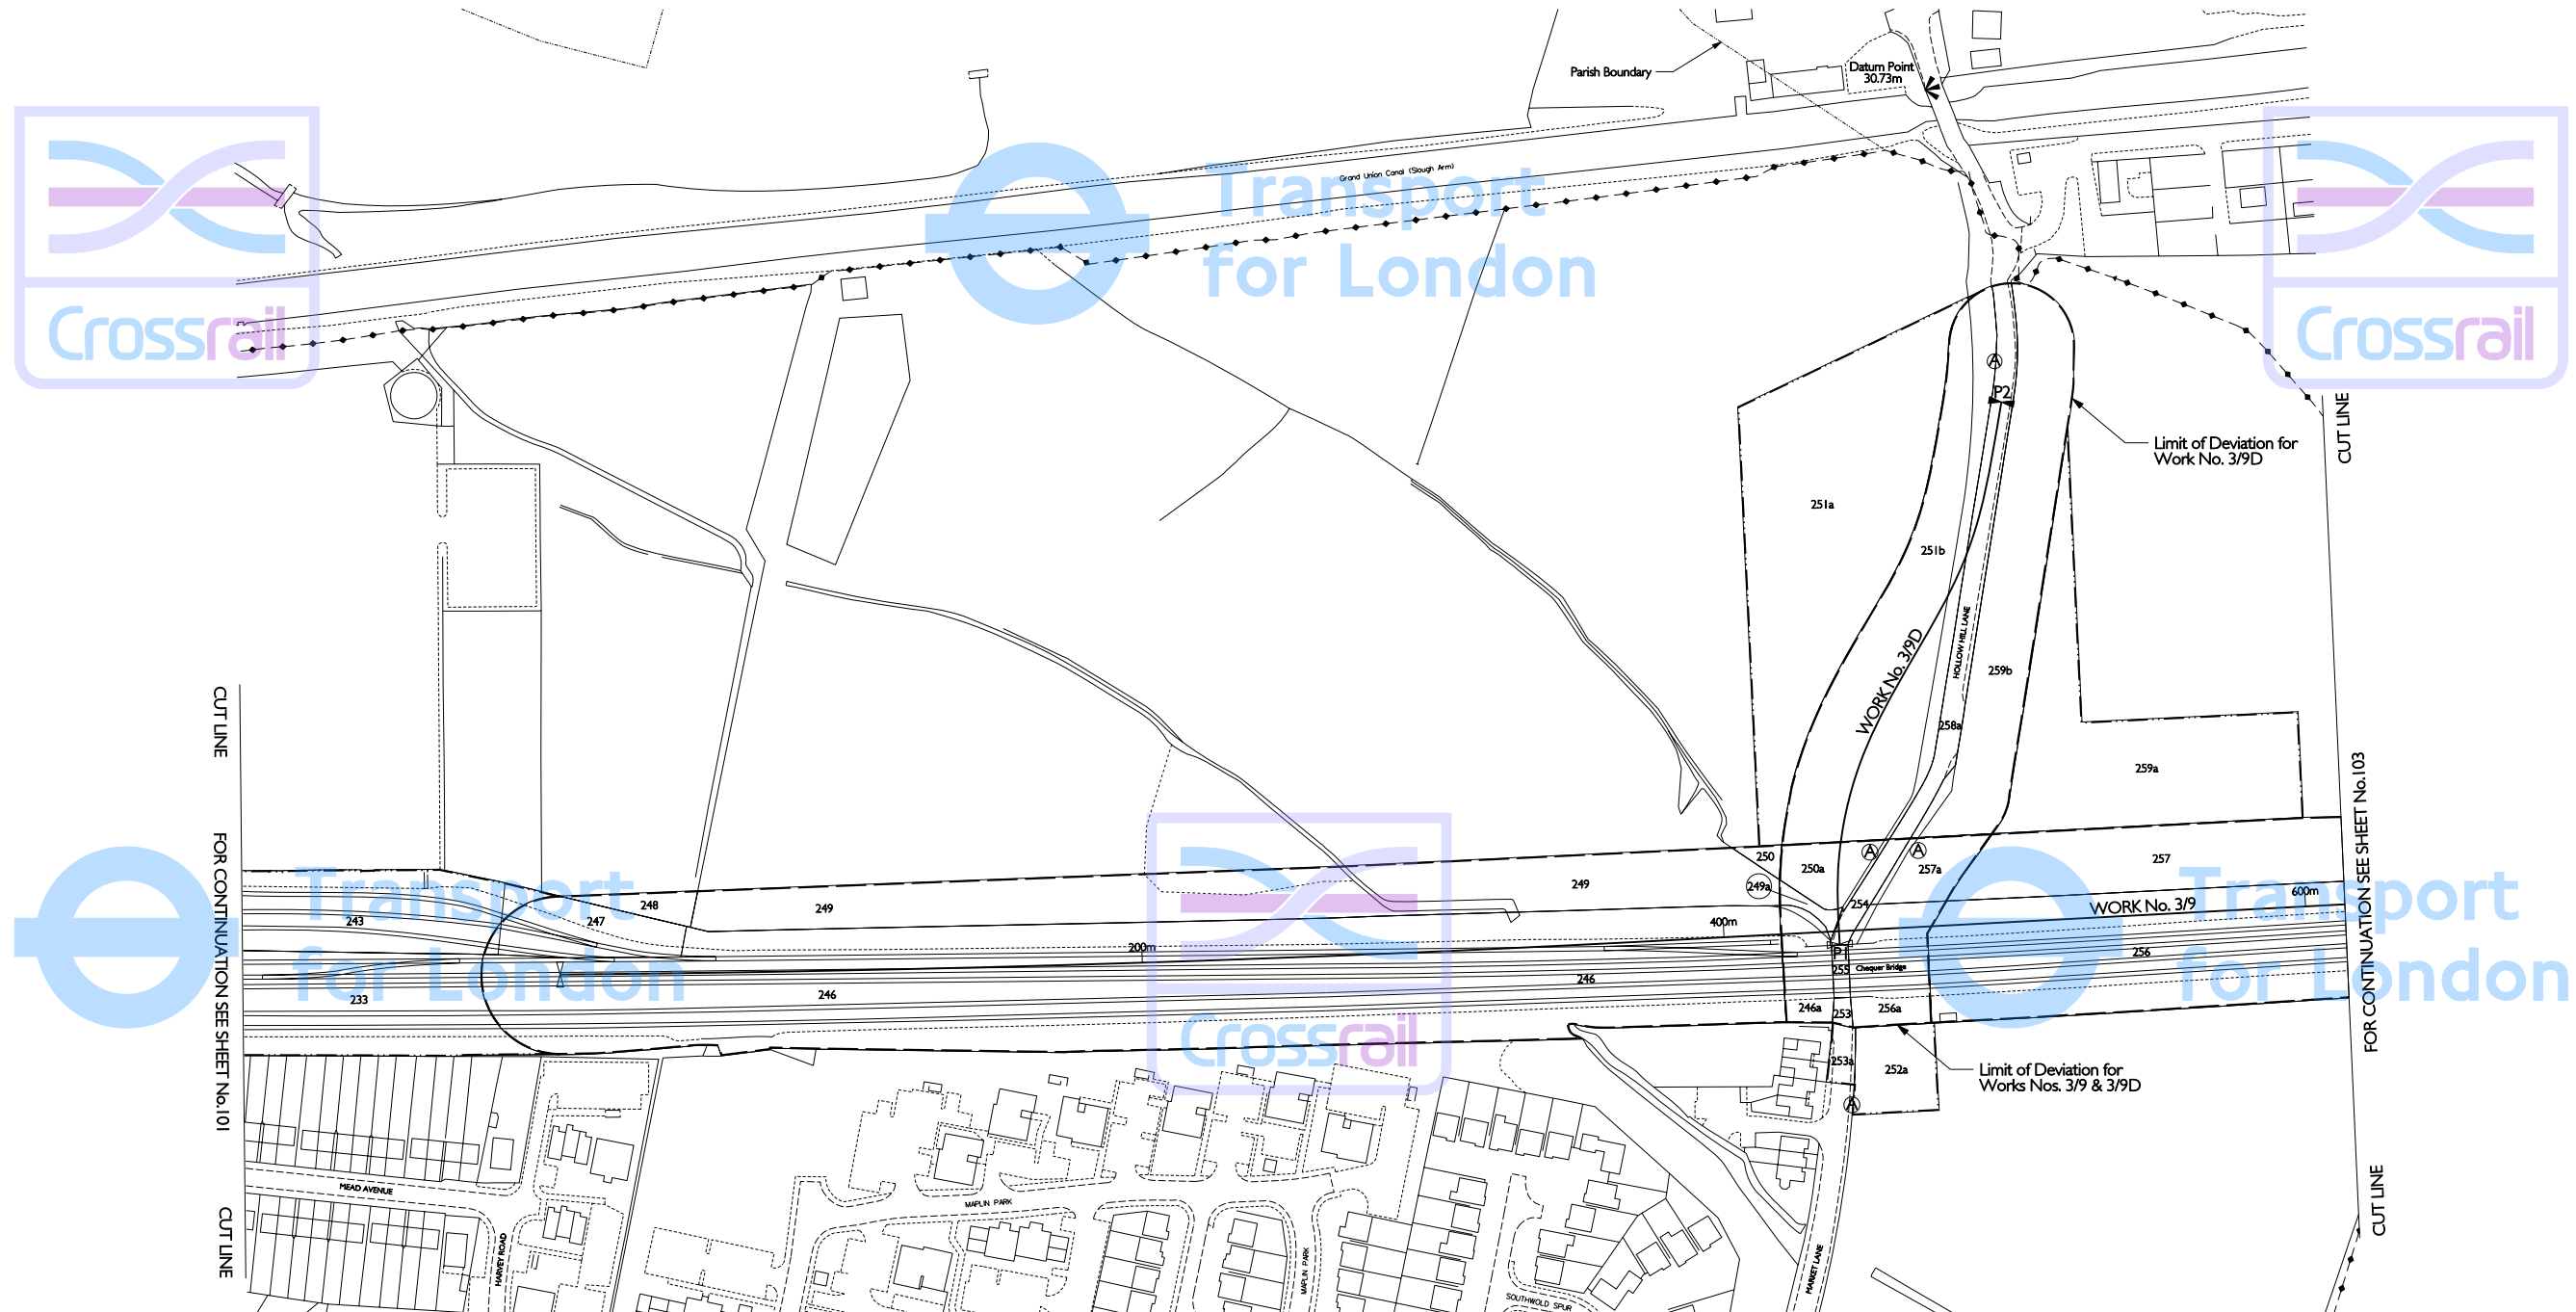


CUT LINE
FOR CONTINUATION SEE SHEET No.101
CUT LINE

FOR CONTINUATION SEE SHEET No.103
CUT LINE

Adjustments to this Sheet are as follows;

Diversion of road (Work No. 3/9D) added.
Plots 251, 252, 258 & 259 removed.
Plots 246a, 249a, 250a, 251a, 251b, 252a, 253a, 256a, 257a, 258a, 259a & 259b added.
Permanent stopping up between points P1 & P2 added.
Access points added at Hollow Hill Lane and Market Lane.

THIS MAP IS BASED UPON ORDNANCE SURVEY MATERIAL WITH THE PERMISSION OF ORDNANCE SURVEY ON BEHALF OF THE CONTROLLER OF HER MAJESTY'S STATIONERY OFFICE. © CROWN COPYRIGHT. UNAUTHORISED REPRODUCTION IN WHOLE OR IN PART IS PROHIBITED AND MAY LEAD TO PROSECUTION ON CIVIL PROCEEDINGS. (S.A. - 10002379) (2005)

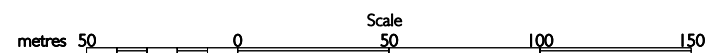

The area enclosed by any limit of deviation or by any limit of land to be acquired or used is the area extending to the outer edge of the line marking those limits.

For key to symbols and line styles see Index Sheet

Scale is 1:1,250 at A1 size

Drawing No. 110408-W1B25-F00-F-50000 Rev D