


SECTIONS

IN PARLIAMENT - SESSION 2005 - 06
 CROSSRAIL
 (AMENDMENT OF PROVISIONS - NOVEMBER 2006)
 Works Nos. 3/19A & 3/19B (Railways)


Note: This sheet contains additional sections.

WORK No.3/19A

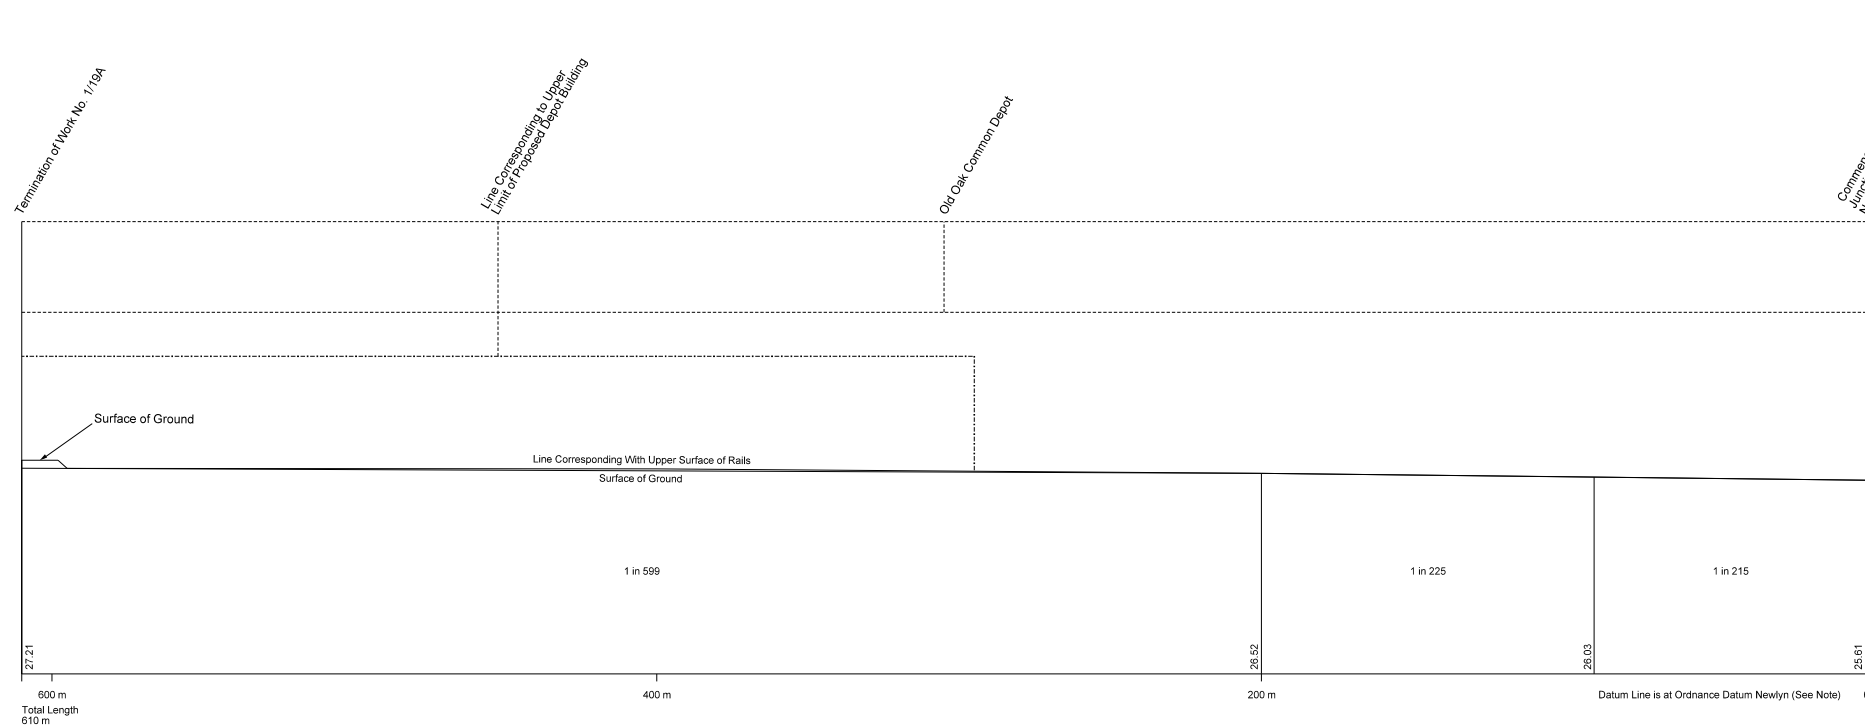

The Datum Line for Work No. 3/19A is 38.65 metres below Ordnance Survey Bench Mark (38.65 metres above Ordnance Datum Newlyn) cut thus ∇ on the south west face of the wall on the north east side of Old Oak Common Lane and marked thus ∇ on plan Replacement Sheet No. 130.

WORK No.3/19B

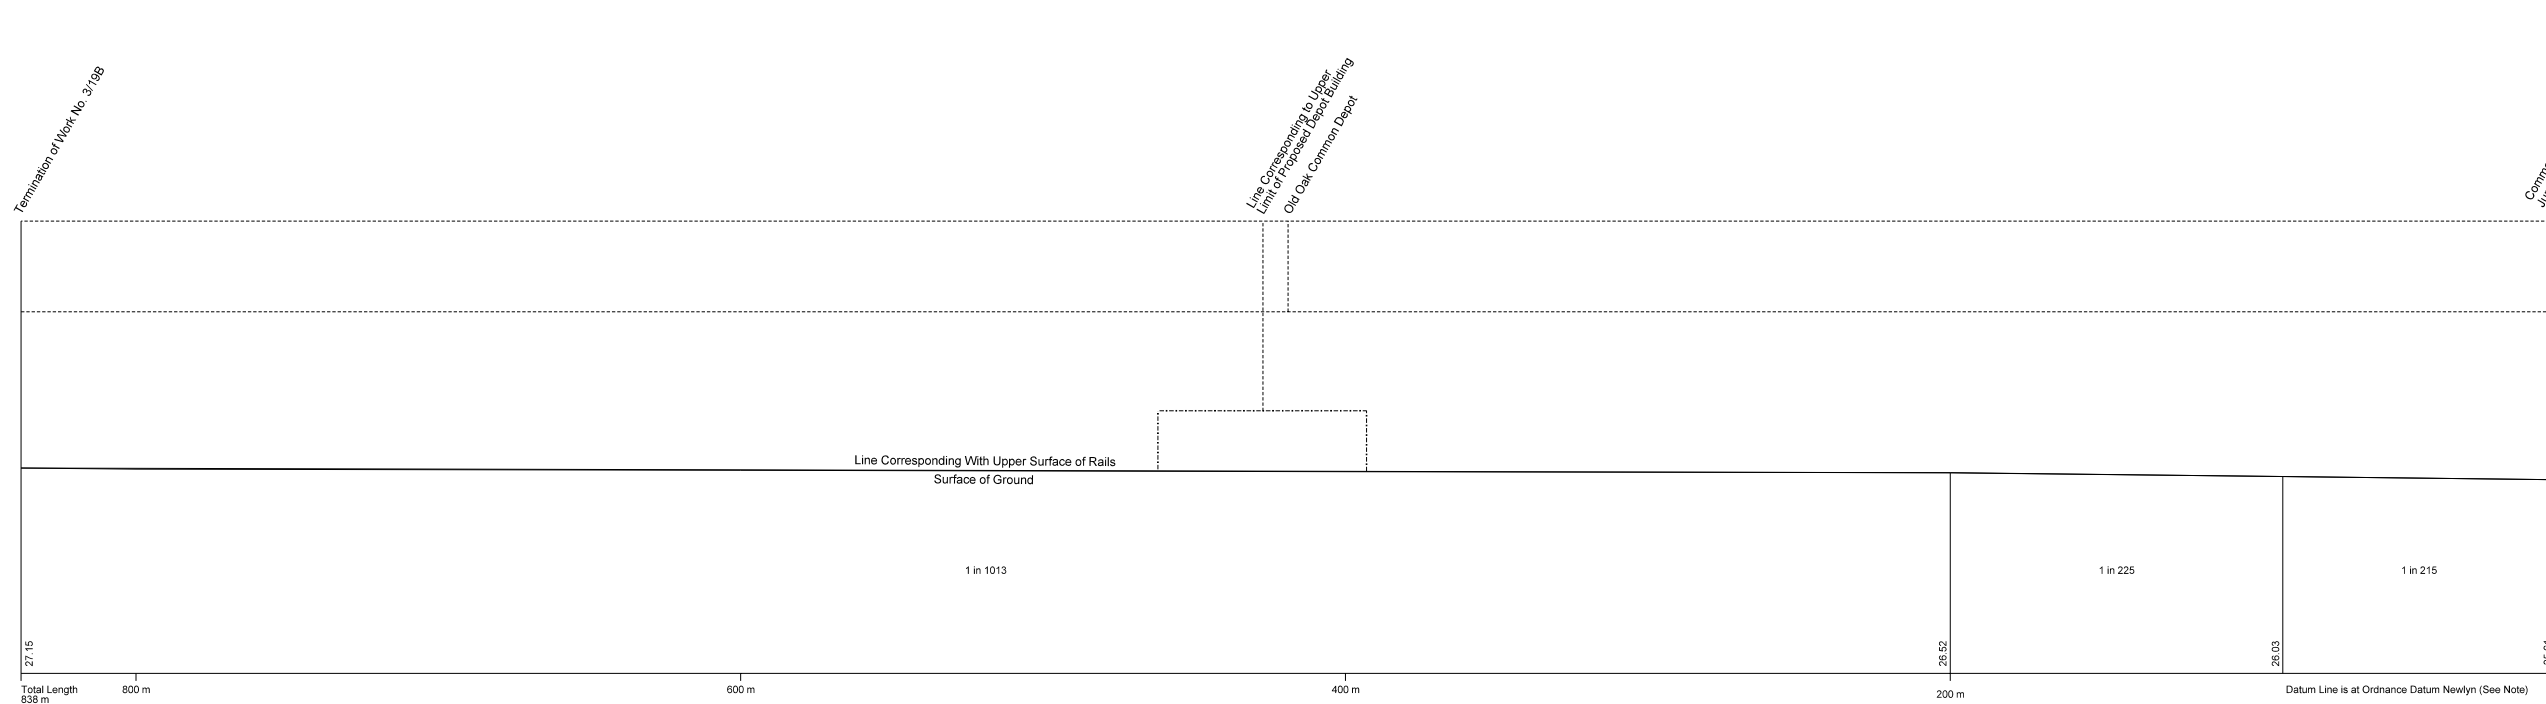

The Datum Line for Work No. 3/19B is 38.65 metres below Ordnance Survey Bench Mark (38.65 metres above Ordnance Datum Newlyn) cut thus ∇ on the south west face of the wall on the north east side of Old Oak Common Lane and marked thus ∇ on plan Replacement Sheet No. 130.

