


SECTION

WORK No.3/19C

IN PARLIAMENT - SESSION 2005 - 06
 CROSSRAIL
 (AMENDMENT OF PROVISIONS - NOVEMBER 2006)
 Work No. 3/19C (Railway)

Note: This sheet contains an additional section.

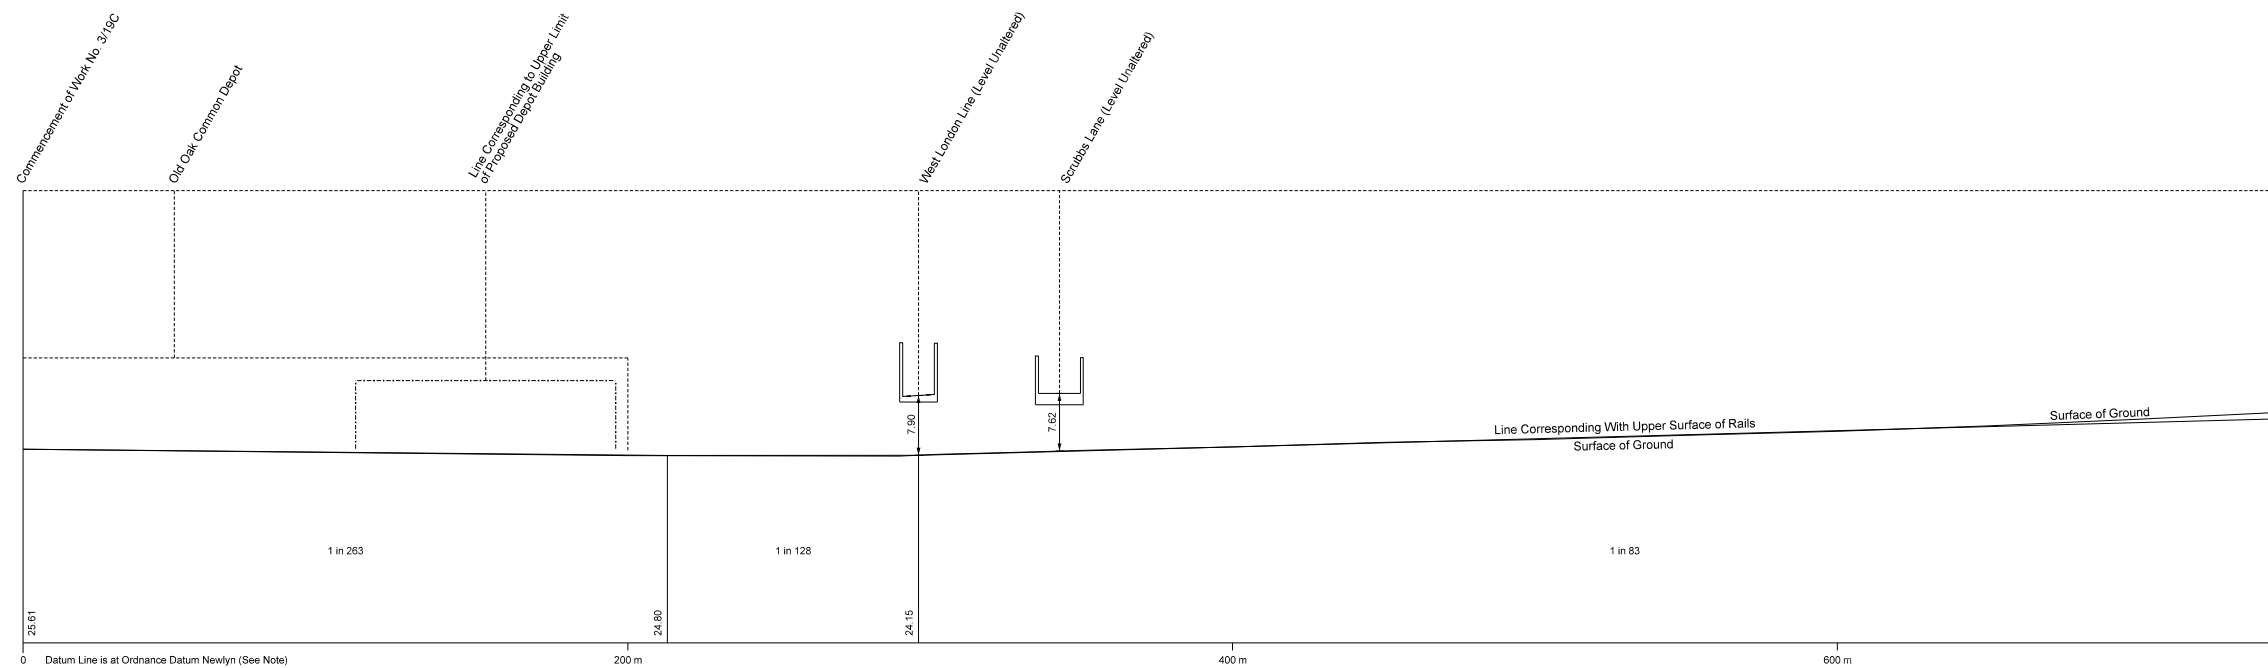

The Datum Line for Work No. 3/19C is 38.65 metres below Ordnance Survey Bench Mark (38.65 metres above Ordnance Datum Newlyn) cut thus ∇ on the south west face of the wall on the north east side of Old Oak Common Lane and marked thus ∇ on plan Replacement Sheet No. 130.

