


# SECTIONS


IN PARLIAMENT - SESSION 2005 - 06  
 CROSSRAIL  
 (AMENDMENT OF PROVISIONS - NOVEMBER 2006)  
 Works Nos. 3/19C & 3/19D (Railways)

Note: This sheet contains additional sections.

## WORK No.3/19C

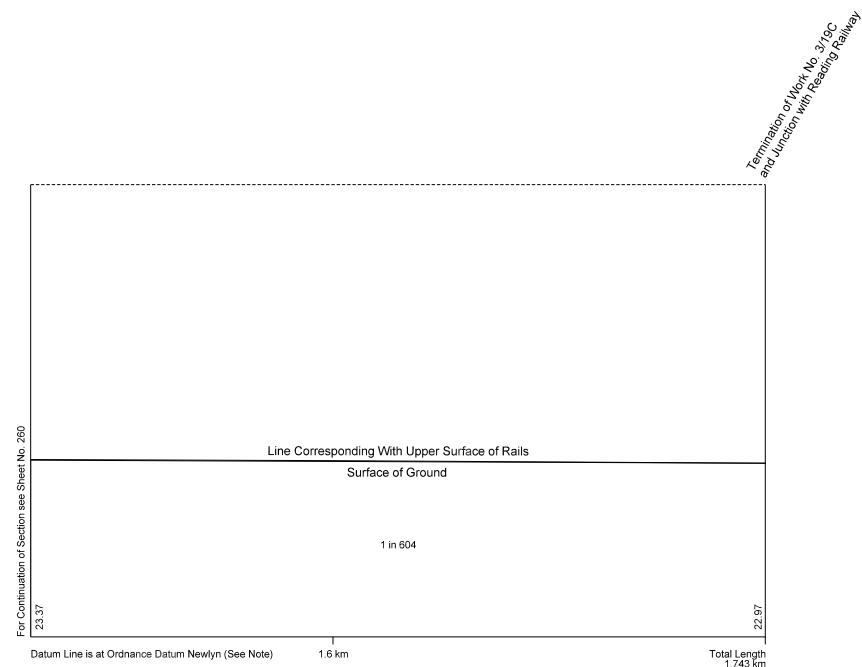

## WORK No.3/19D

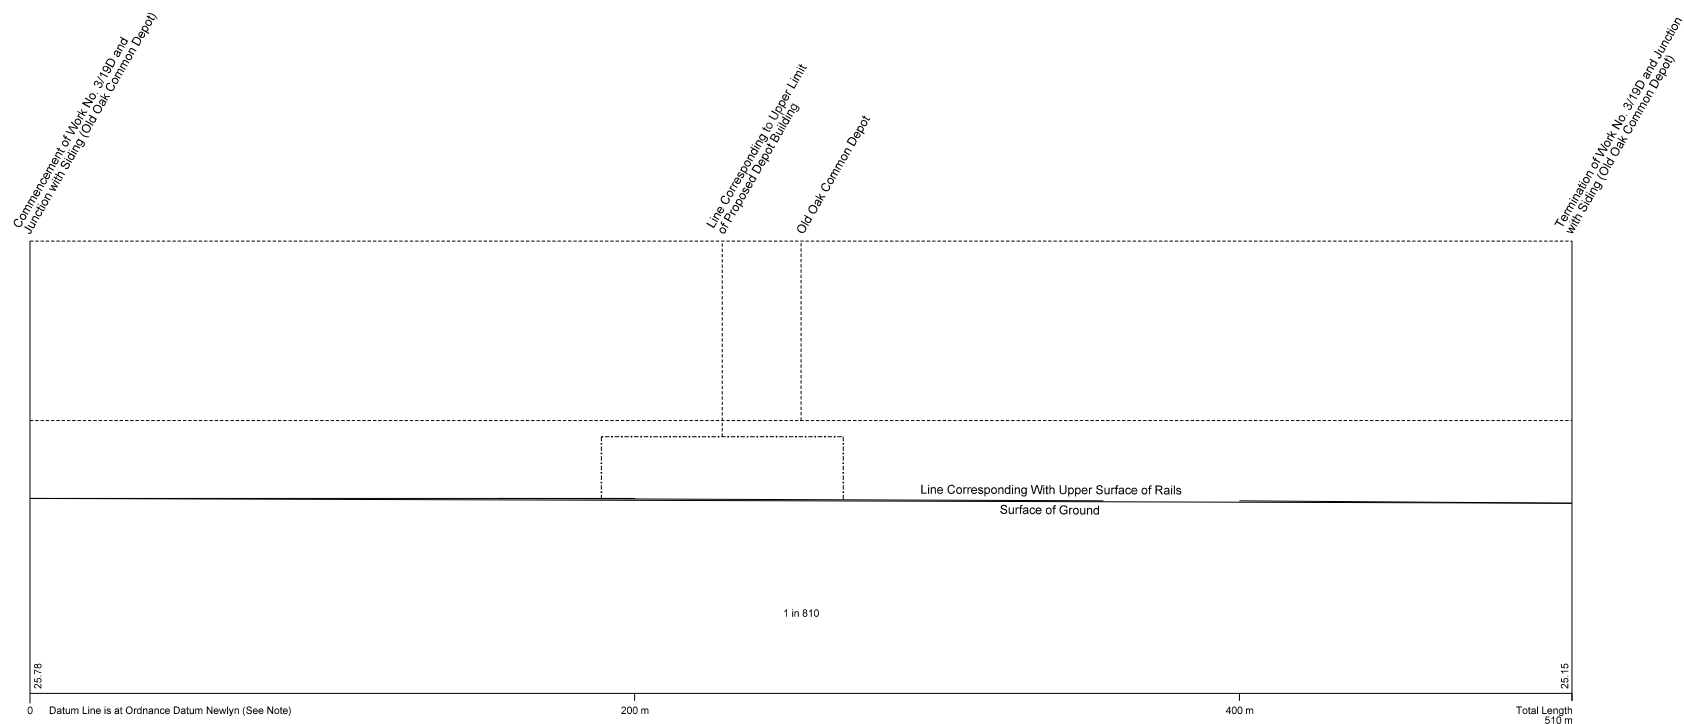

The Datum Line for Work No. 3/19D is 38.65 metres below Ordnance Survey Bench Mark (38.65 metres above Ordnance Datum Newlyn) cut thus  $\nabla$  on the south west face of the wall on the north east side of Old Oak Common Lane and marked thus  $\nabla$  on plan Replacement Sheet No. 130.

