


# SECTION

## WORK No.3/19E

IN PARLIAMENT - SESSION 2005 - 06  
 CROSSRAIL  
 (AMENDMENT OF PROVISIONS - NOVEMBER 2006)  
 Work No. 3/19E (Railway)

Note: This sheet contains an additional section.

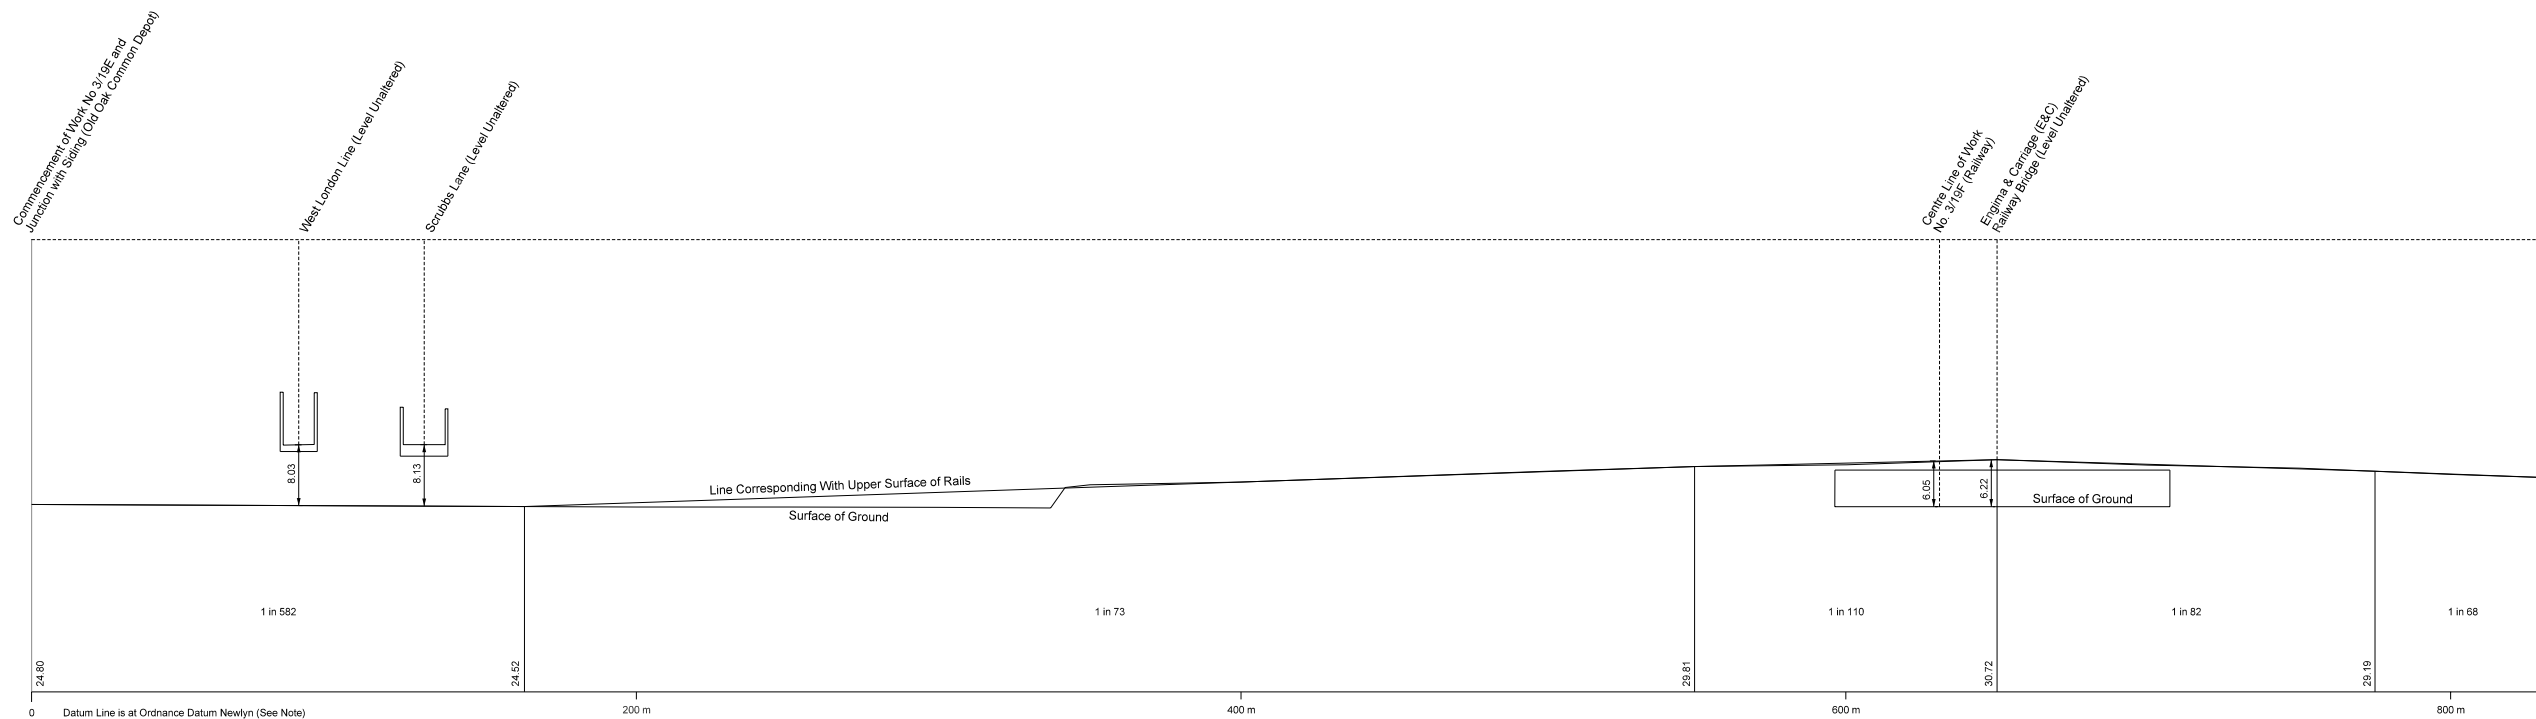

The Datum Line for Work No. 3/19E is 30.71 metres below Ordnance Survey Bench Mark (30.71 metres above Ordnance Datum Newlyn) cut thus  $\nabla$  on the north face of wall south side of Grand Union Canal near Mitre Bridge and marked thus  $\nabla$  on plan Replacement Sheet No.1.

