


SECTION

IN PARLIAMENT - SESSION 2005 - 06
 CROSSRAIL
 (AMENDMENT OF PROVISIONS - NOVEMBER 2006)
 Work No. 3/20D (Railway)

Note: This sheet contains an additional section.

WORK No.3/20D

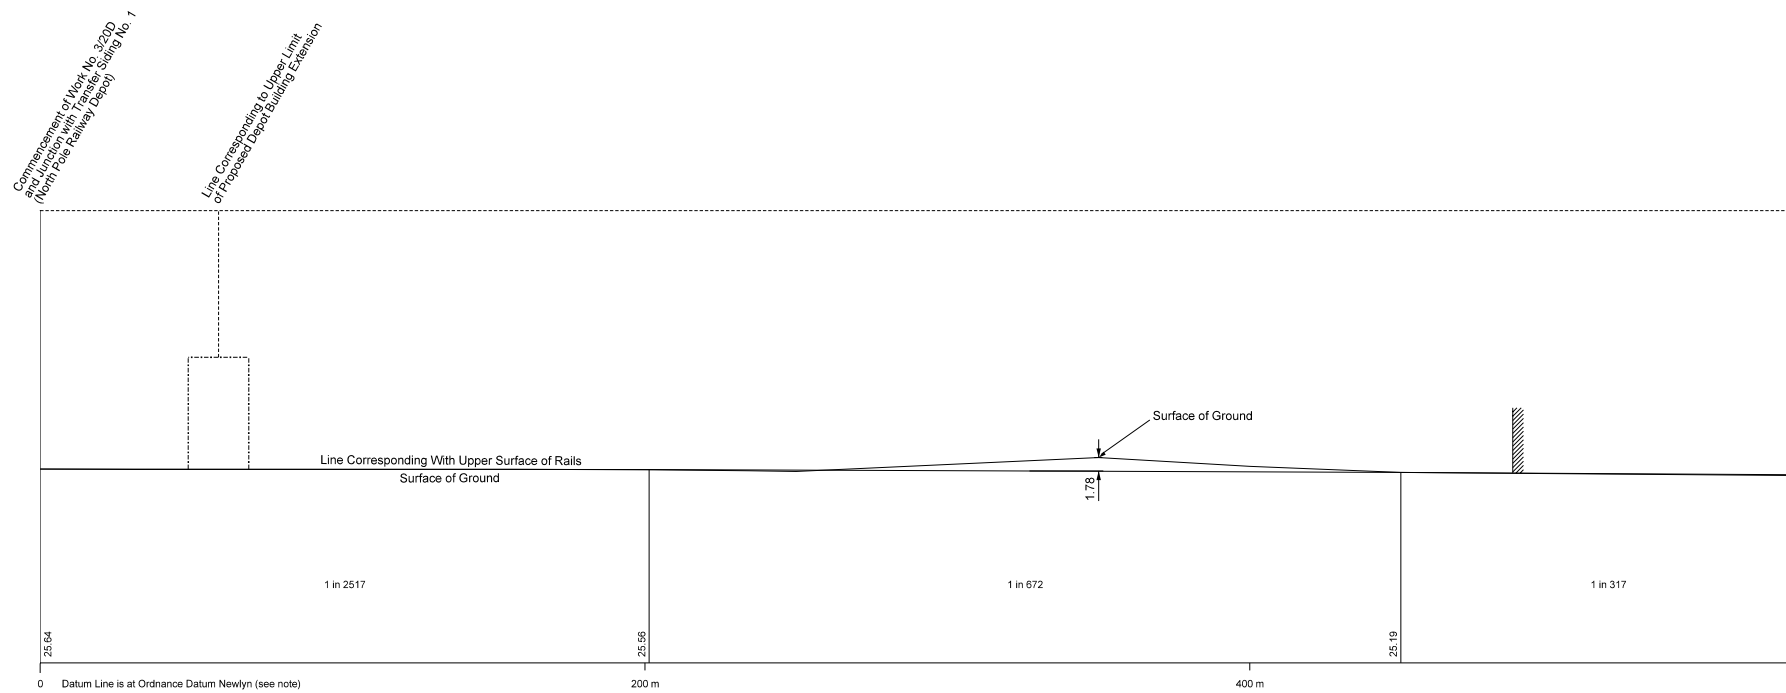

The Datum Line for Work No. 3/20D is 30.71 metres below Ordnance Survey Bench Mark (30.71 metres above Ordnance Datum Newlyn) cut thus ∇ on the north face of wall south side of Grand Union Canal near Mitre Bridge and marked thus ∇ on plan Replacement Sheet No. 1.

