


SECTIONS

IN PARLIAMENT - SESSION 2005 - 06
 CROSSRAIL
 (AMENDMENT OF PROVISIONS - NOVEMBER 2006)
 Works Nos. 3/20E & 3/20F (Railways)


Note: This sheet contains additional sections.

WORK No.3/20E

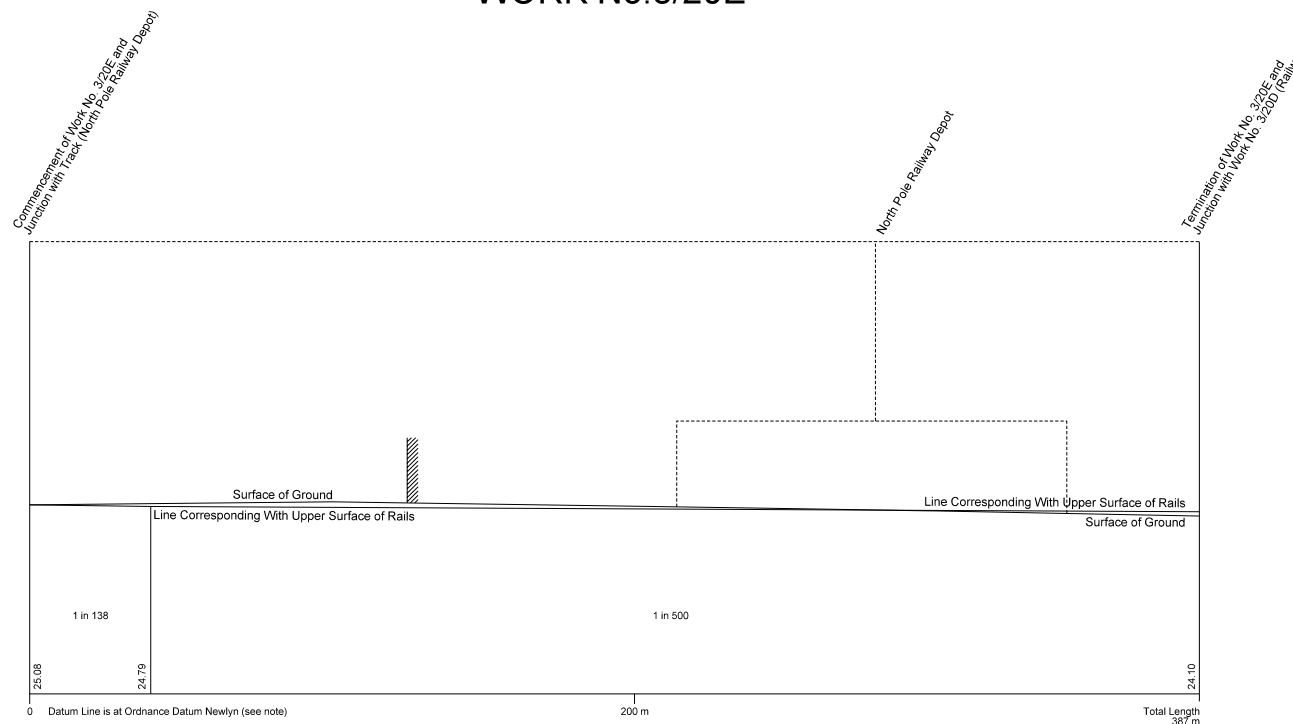

The Datum Line for Work No. 3/20E is 22.13 metres below Ordnance Survey Bench Mark (22.13 metres above Ordnance Datum Newlyn) cut thus ∇ on the north west face of wall Barby Road at Barby Primary School and marked thus ∇ on plan Replacement Sheet No.2.

WORK No.3/20F

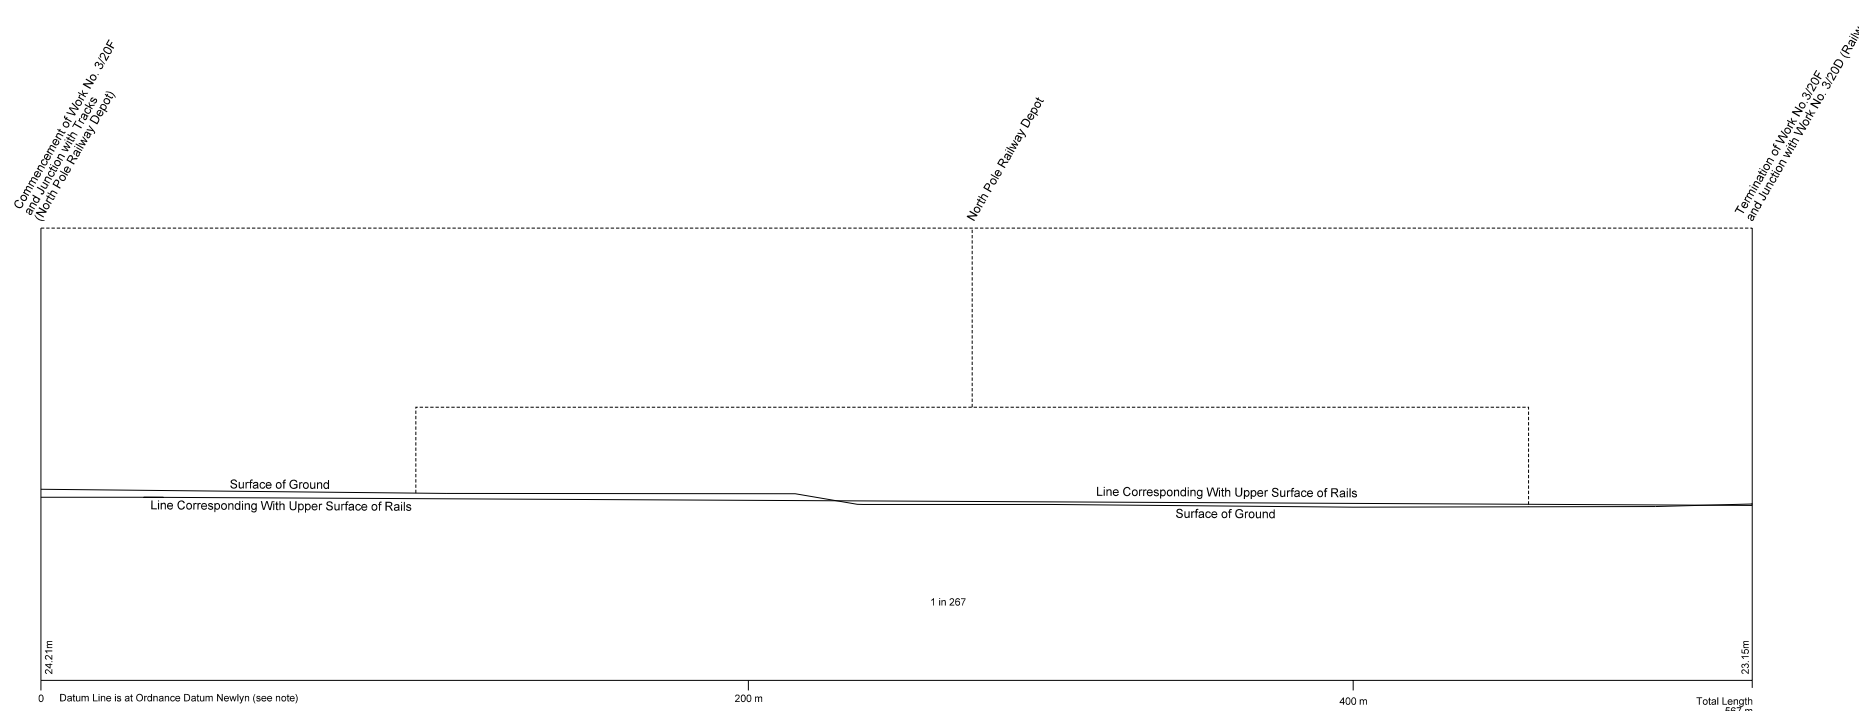

The Datum Line for Work No. 3/20F is 22.13 metres below Ordnance Survey Bench Mark (22.13 metres above Ordnance Datum Newlyn) cut thus ∇ on the north west face of wall Barby Road at Barby Primary School and marked thus ∇ on plan Replacement Sheet No.2.

