

GREATER LONDON LONDON BOROUGH OF HILLINGDON


PLAN

IN PARLIAMENT - SESSION 2005-06

CROSSRAIL
(AMENDMENT OF PROVISIONS - NOVEMBER 2006)


Works Nos. 3/11, 3/12A, 3/12B, 3/13A, 3/13B, 3/13C & 3/13D (Railways)
Work No. 3/14 (Bridge)
For Section of Work No. 3/11 see Sheet Nos. 230 & 231
For Sections of Works Nos. 3/12A & 3/12B see Sheet No. 232
For Sections of Works Nos. 3/13A & 3/13B see Sheet No. 233
For Sections of Works Nos. 3/13C & 3/13D see Sheet No. 234
For Section of Work No. 3/14 see Sheet No. 235

Existing Railway

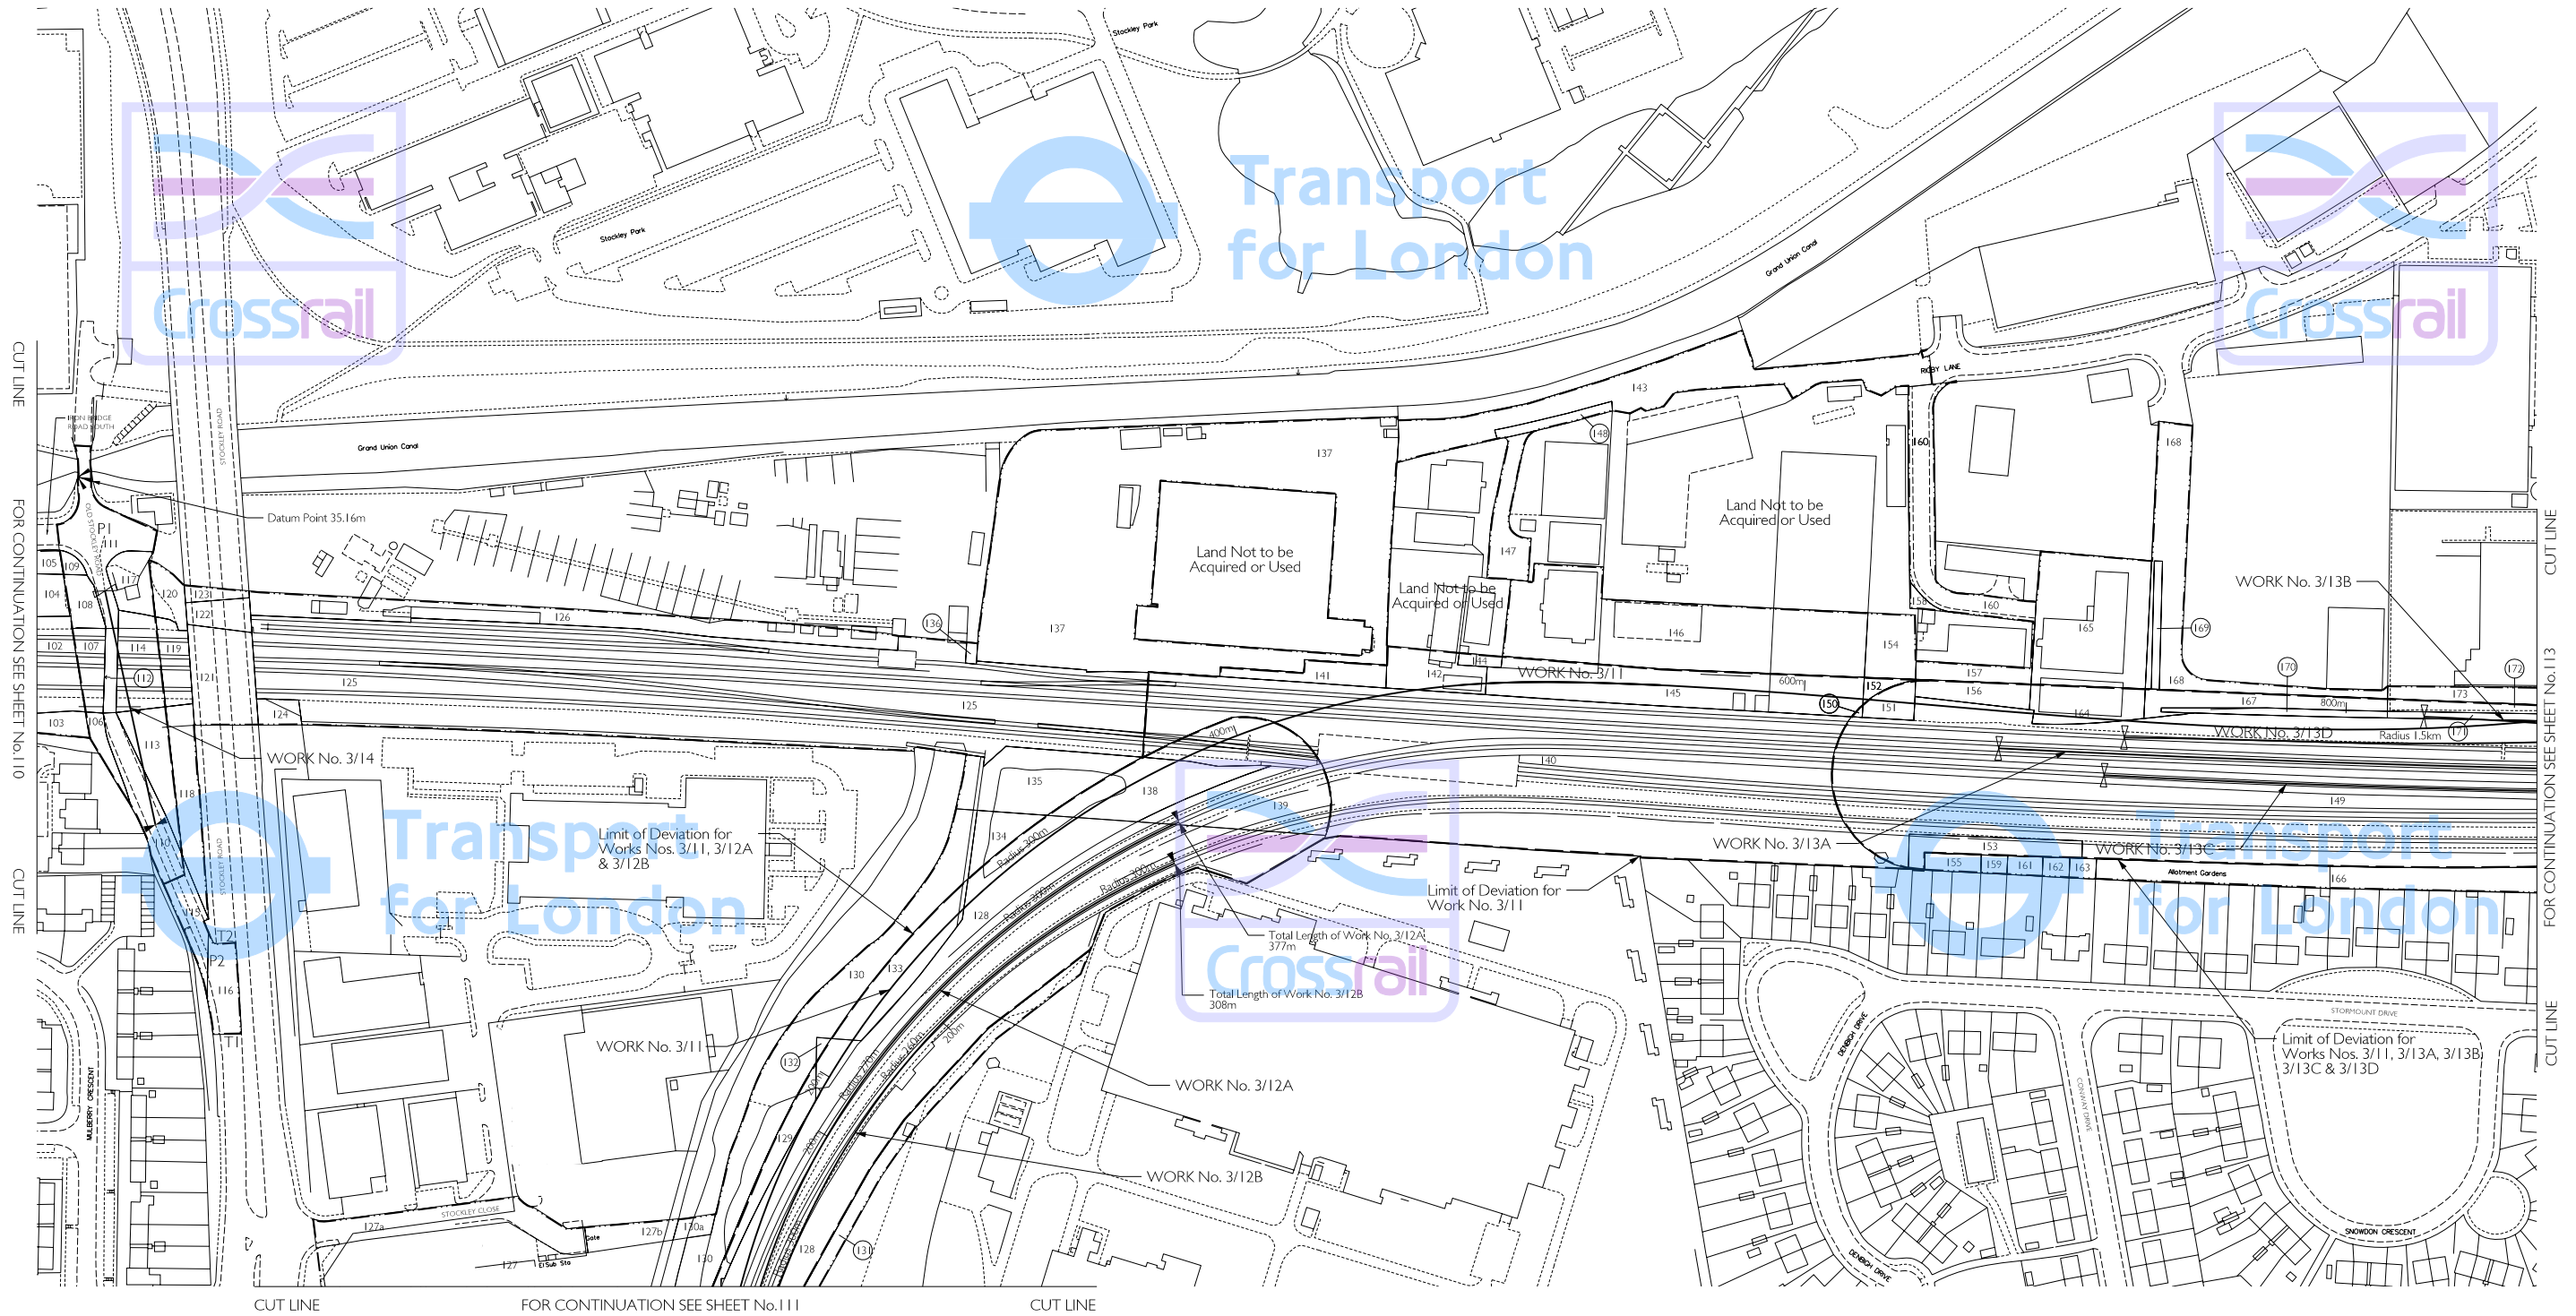

Adjustments to this Sheet are as follows:
LLAU extended at Stockley Close.
(Plots 127a, 127b & 130a added).

THIS DRAWING IS BASED UPON ORDNANCE SURVEY MATERIAL WITH THE PERMISSION OF ORDNANCE SURVEY ON BEHALF OF THE CONTROLLER OF HER MAJESTY'S STATIONERY OFFICE. © CROWN COPYRIGHT. UNAUTHORISED REPRODUCTION IN WHOLE OR IN PART IS PROHIBITED AND MAY LEAD TO PROSECUTION OR CIVIL PROCEEDINGS. (S.A. 40003179) (2006)

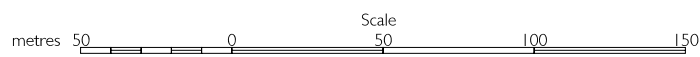

The area enclosed by any limit of deviation or by any limit of land to be acquired or used is the area extending to the outer edge of the line marking those limits.

For key to symbols and line styles see Index Sheet

Scale is 1:1,250 at A1 size

Drawing No. 110408-W1W21-F00-F-50000 Rev D