




WORK No. 1/8C
 READING RAILWAY

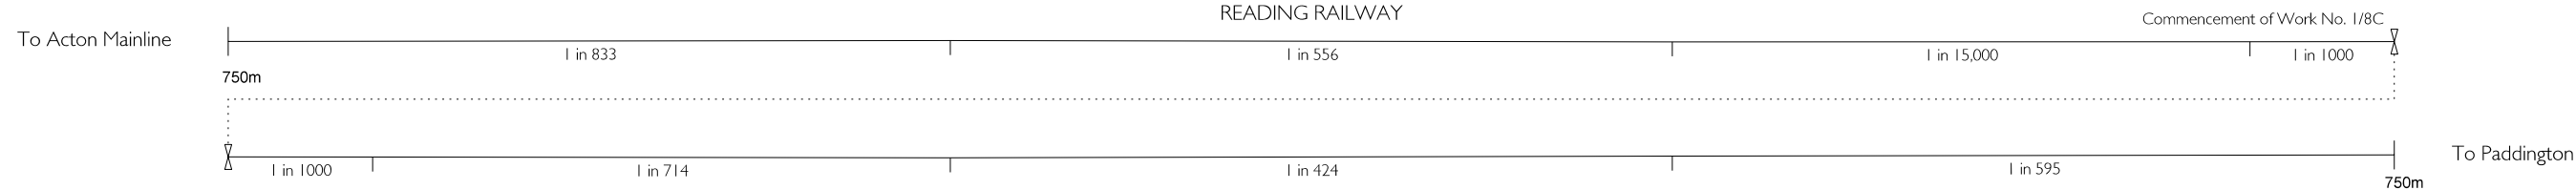


WORK No. 1/8D
 READING RAILWAY

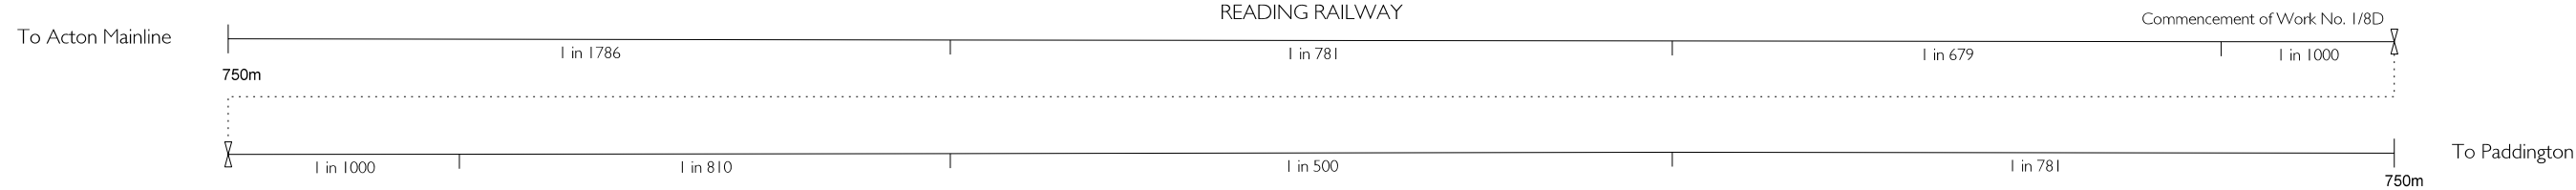

WORK No. 1/8E
 READING RAILWAY

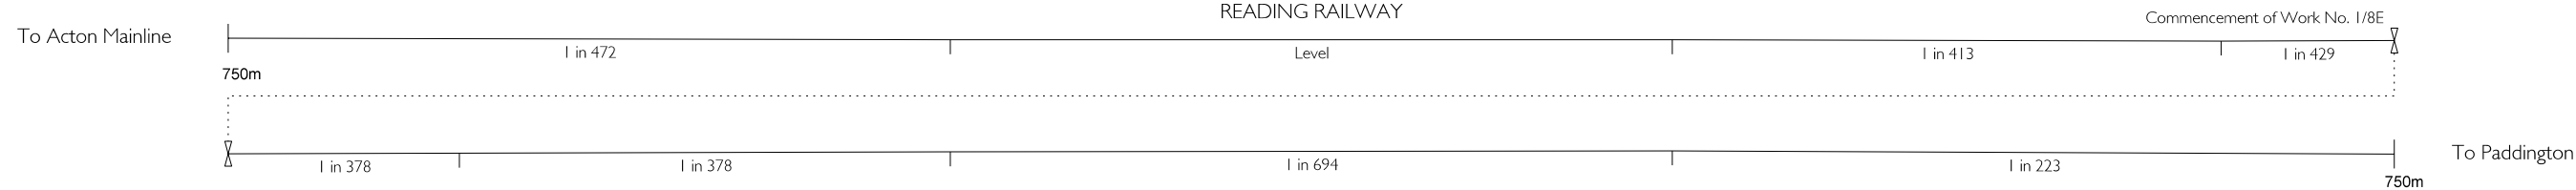

WORK No. 1/8G
 READING RAILWAY

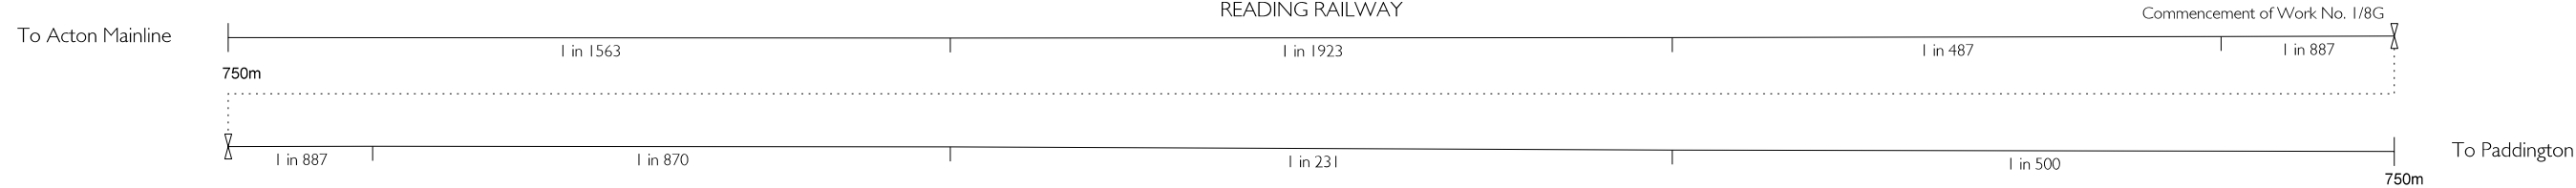

READING RAILWAY

