


# GREATER LONDON LONDON BOROUGH OF HILLINGDON

## PLAN

IN PARLIAMENT - SESSION 2005-06

CROSSRAIL  
(AMENDMENT OF PROVISIONS - JANUARY 2006)

Works Nos. 3/11, 3/13A, 3/13B, 3/13C & 3/13D (Railways)  
For Section of Work No. 3/11 see Sheet Nos. 230 & 231  
For Sections of Works Nos. 3/13A & 3/13B see Sheet No. 233  
For Sections of Works Nos. 3/13C & 3/13D see Sheet No. 234

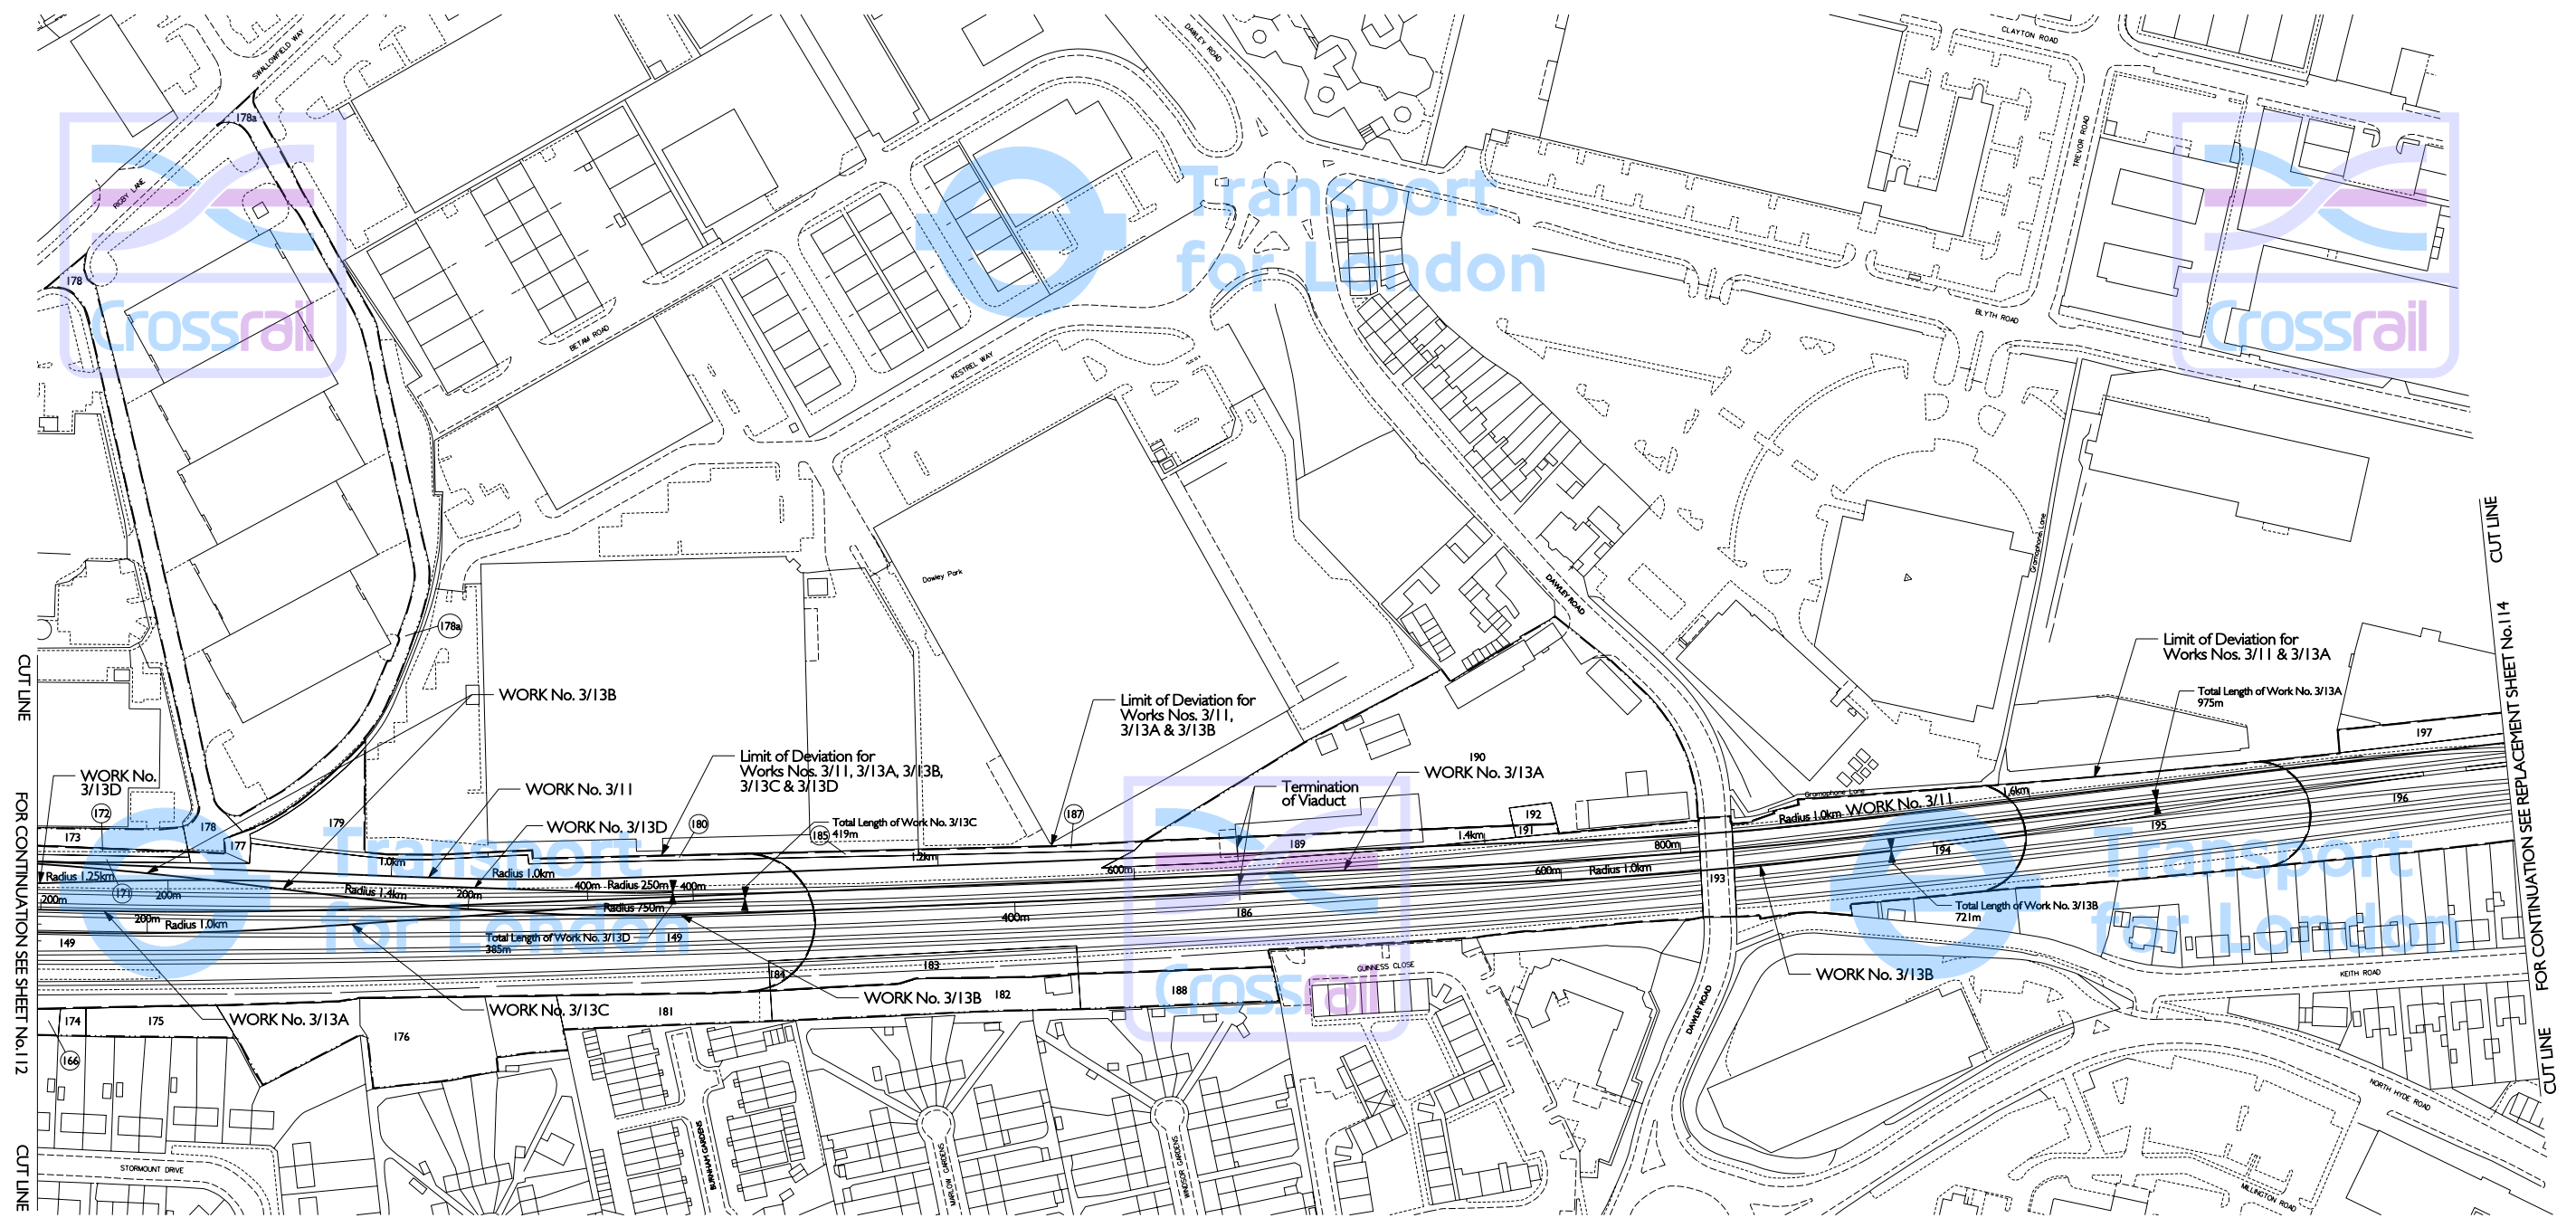


CUT LINE  
FOR CONTINUATION SEE SHEET No.112  
CUT LINE

CUT LINE  
FOR CONTINUATION SEE REPLACEMENT SHEET No.114  
CUT LINE

Adjustments to this Sheet are as follows:  
LLAU extended for additional access from Swallowfield Way (Plot 178a).

THIS MAP IS BASED UPON ORDNANCE SURVEY MATERIAL WITH THE PERMISSION OF ORDNANCE SURVEY ON BEHALF OF THE CONTROLLER OF HER MAJESTY'S STATIONERY OFFICE © CROWN COPYRIGHT. UNAUTHORISED REPRODUCTION IN WHOLE OR IN PART MAY LEAD TO PROSECUTION OR CIVIL PROCEEDINGS. (S.A. - 10002379) (2005)

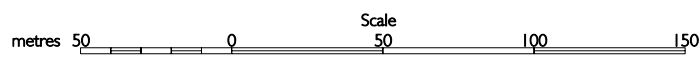

The area enclosed by any limit of deviation or by any limit of land to be acquired or used is the area extending to the outer edge of the line marking those limits.

For key to symbols and line styles see Index Sheet  
Scale is 1:1,250 at A1 size

Drawing No. H0408-W1S20-F00-F-50000 Rev E