


GREATER LONDON LONDON BOROUGH OF HILLINGDON PLAN


IN PARLIAMENT - SESSION 2005-06
CROSSRAIL
(AMENDMENT OF PROVISIONS - JANUARY 2006)

Work No. 3/11 (Railway)
Works Nos. 3/15A & 3/15B (Bridges)
For Section of Work No. 3/11 see Sheet Nos. 230 & 231
For Sections of Works Nos. 3/15A & 3/15B see Sheet No. 235

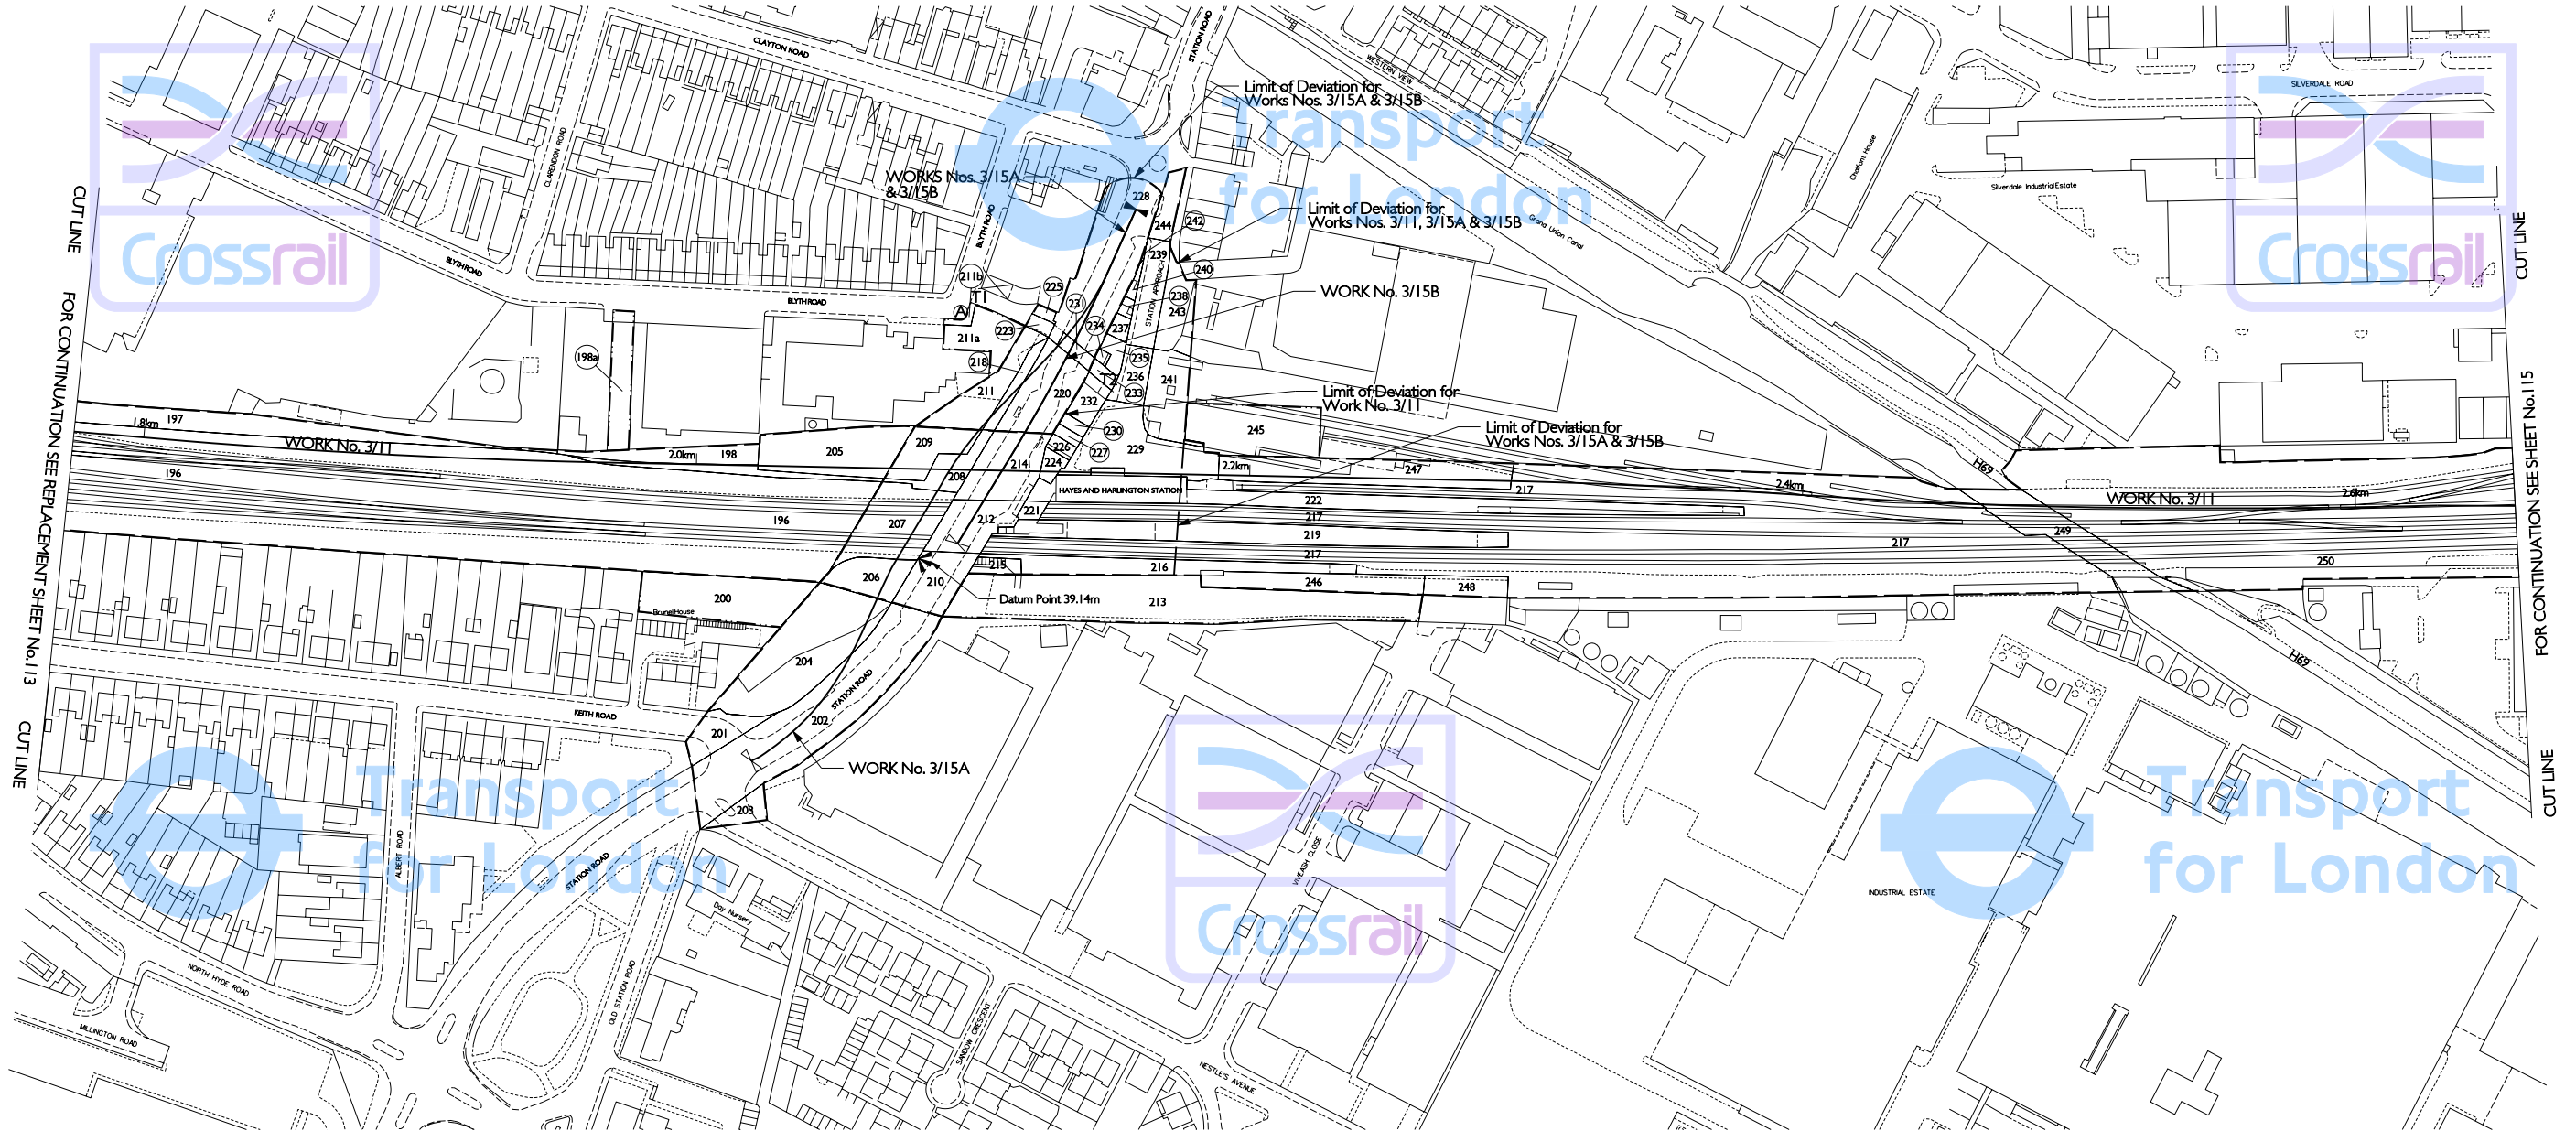

Adjustments to this Sheet are as follows;
LLAU added for access to and from Blyth Road (Plots 198a, 211a & 211b).
Access point added at Blyth Road.

THIS MAP IS BASED UPON ORDNANCE SURVEY MATERIAL WITH THE PERMISSION OF ORDNANCE SURVEY ON BEHALF OF THE CONTROLLER OF HER MAJESTY'S STATIONERY OFFICE. © CROWN COPYRIGHT. UNAUTHORISED REPRODUCTION IN WHOLE OR IN PART IS PROHIBITED AND MAY LEAD TO PROSECUTION OR CIVIL PROCEEDINGS. (S.A. - 10002379) (2005)

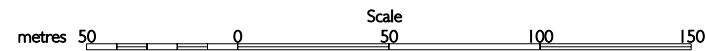

The area enclosed by any limit of deviation or by any limit of land to be acquired or used is the area extending to the outer edge of the line marking those limits.

For key to symbols and line styles see Index Sheet

Scale is 1:1,250 at A1 size

Drawing No. 110408-W1520-F00-F-50001 Rev E