



**WORK No. 2/21A**

DISTRICT LINE RAILWAY

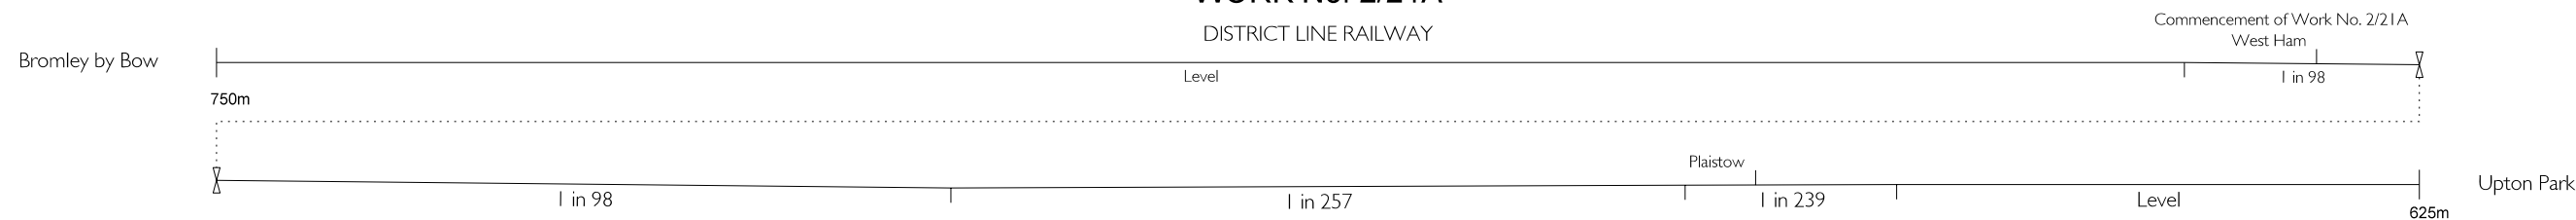


DISTRICT LINE RAILWAY

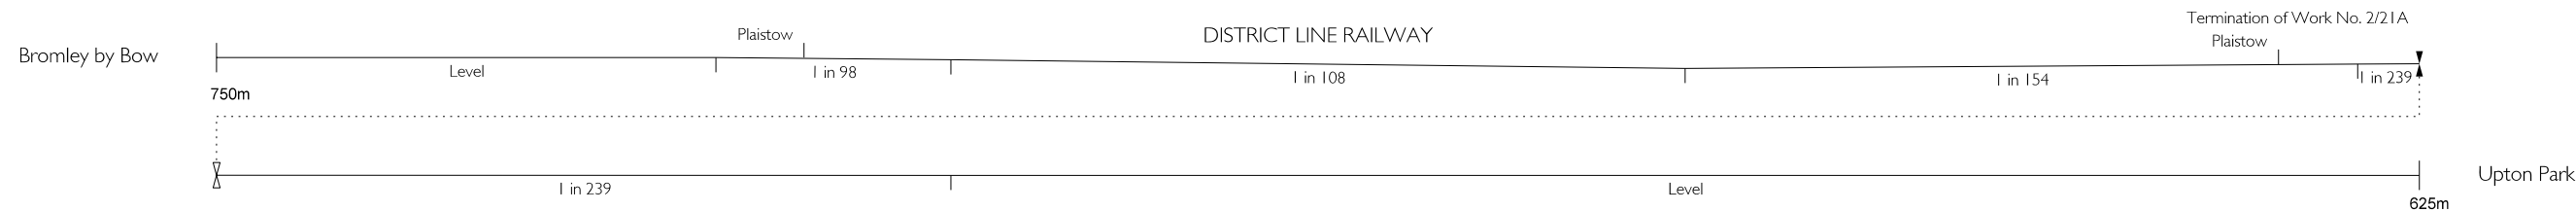


**WORK No. 2/21B**

DISTRICT LINE RAILWAY

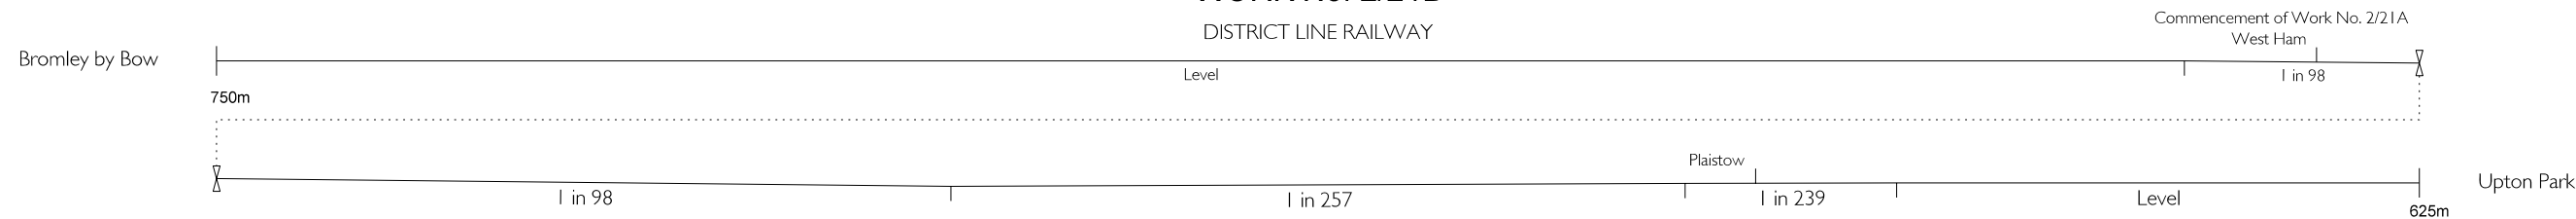

DISTRICT LINE RAILWAY

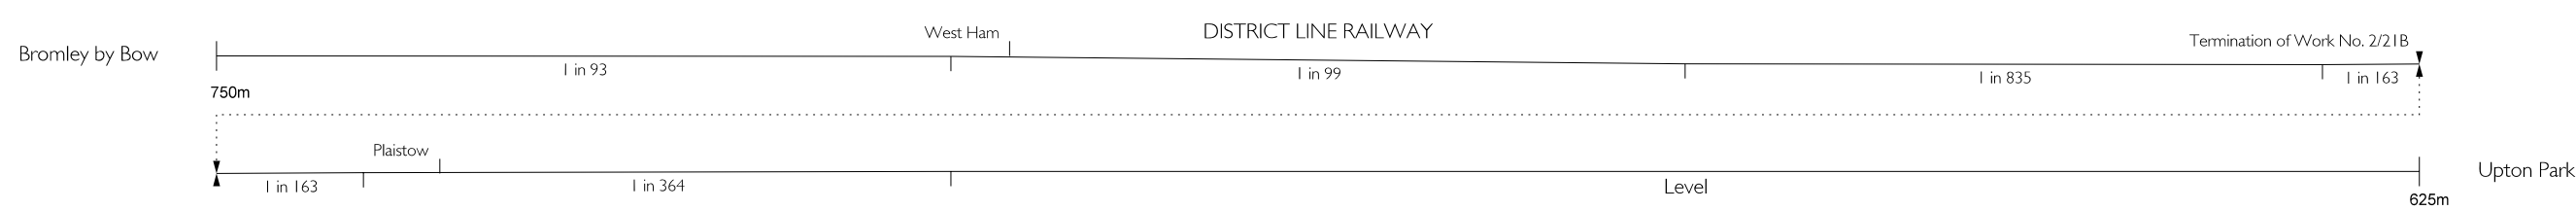

**WORK No. 2/21C**

DISTRICT LINE RAILWAY

