



WORK No. 3/19F

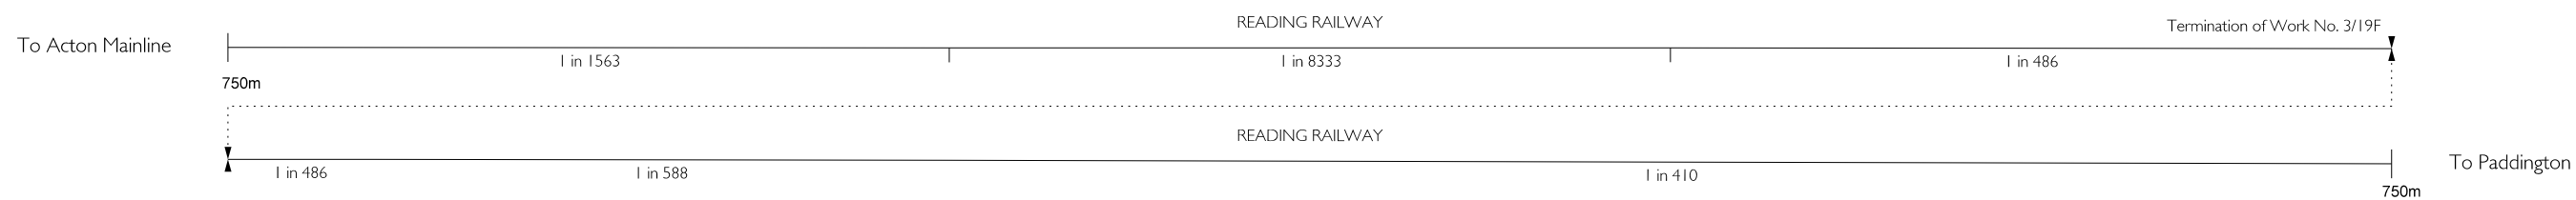

WORK No. 3/20A

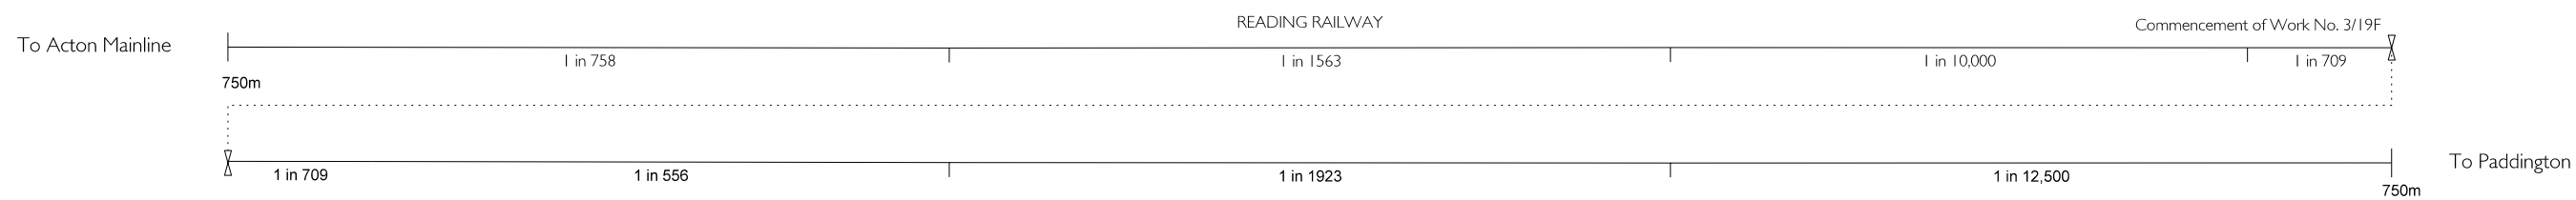