



**WORK No. 3/20B**

READING RAILWAY

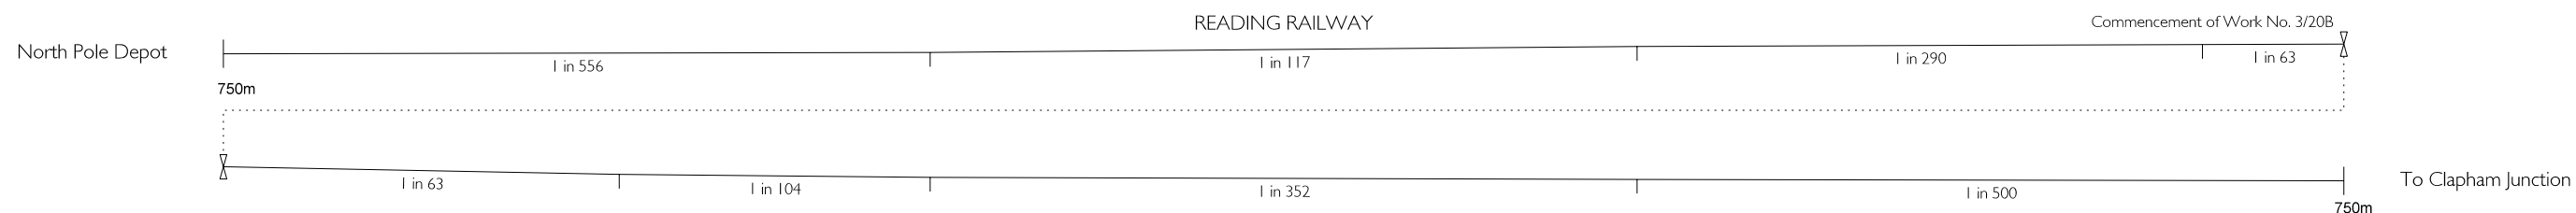


READING RAILWAY

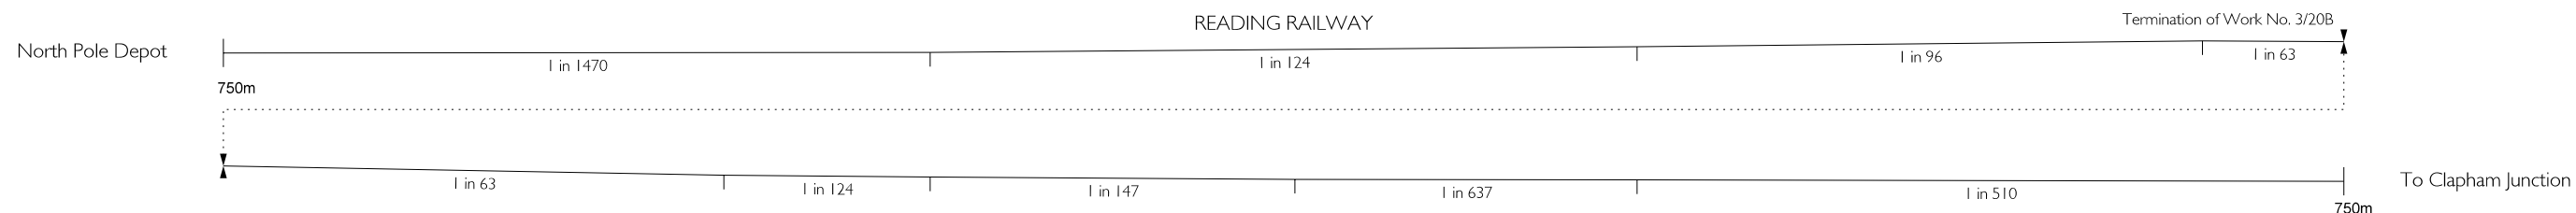

**WORK No. 3/20C**

READING RAILWAY

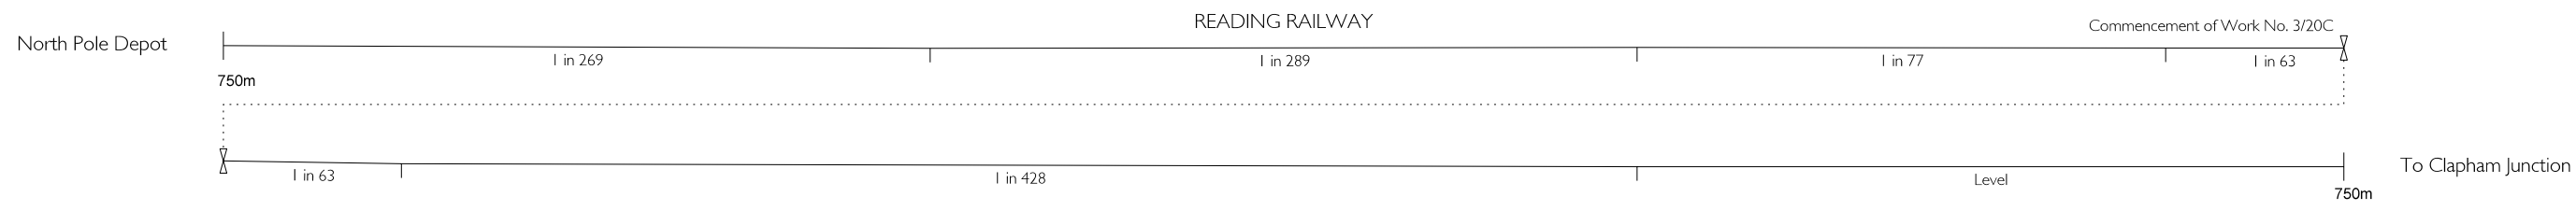

READING RAILWAY

