


GREATER LONDON

IN PARLIAMENT - SESSION 2005-06
 CROSSRAIL
 (AMENDMENT OF PROVISIONS - NOVEMBER 2006)
 WORK No. 3/20A (Railway)
 For Section of Work No. 3/20A see Sheet No. 264
 Land at Old Oak Common
 Existing Railway

PLAN


LONDON BOROUGH OF HAMMERSMITH & FULHAM

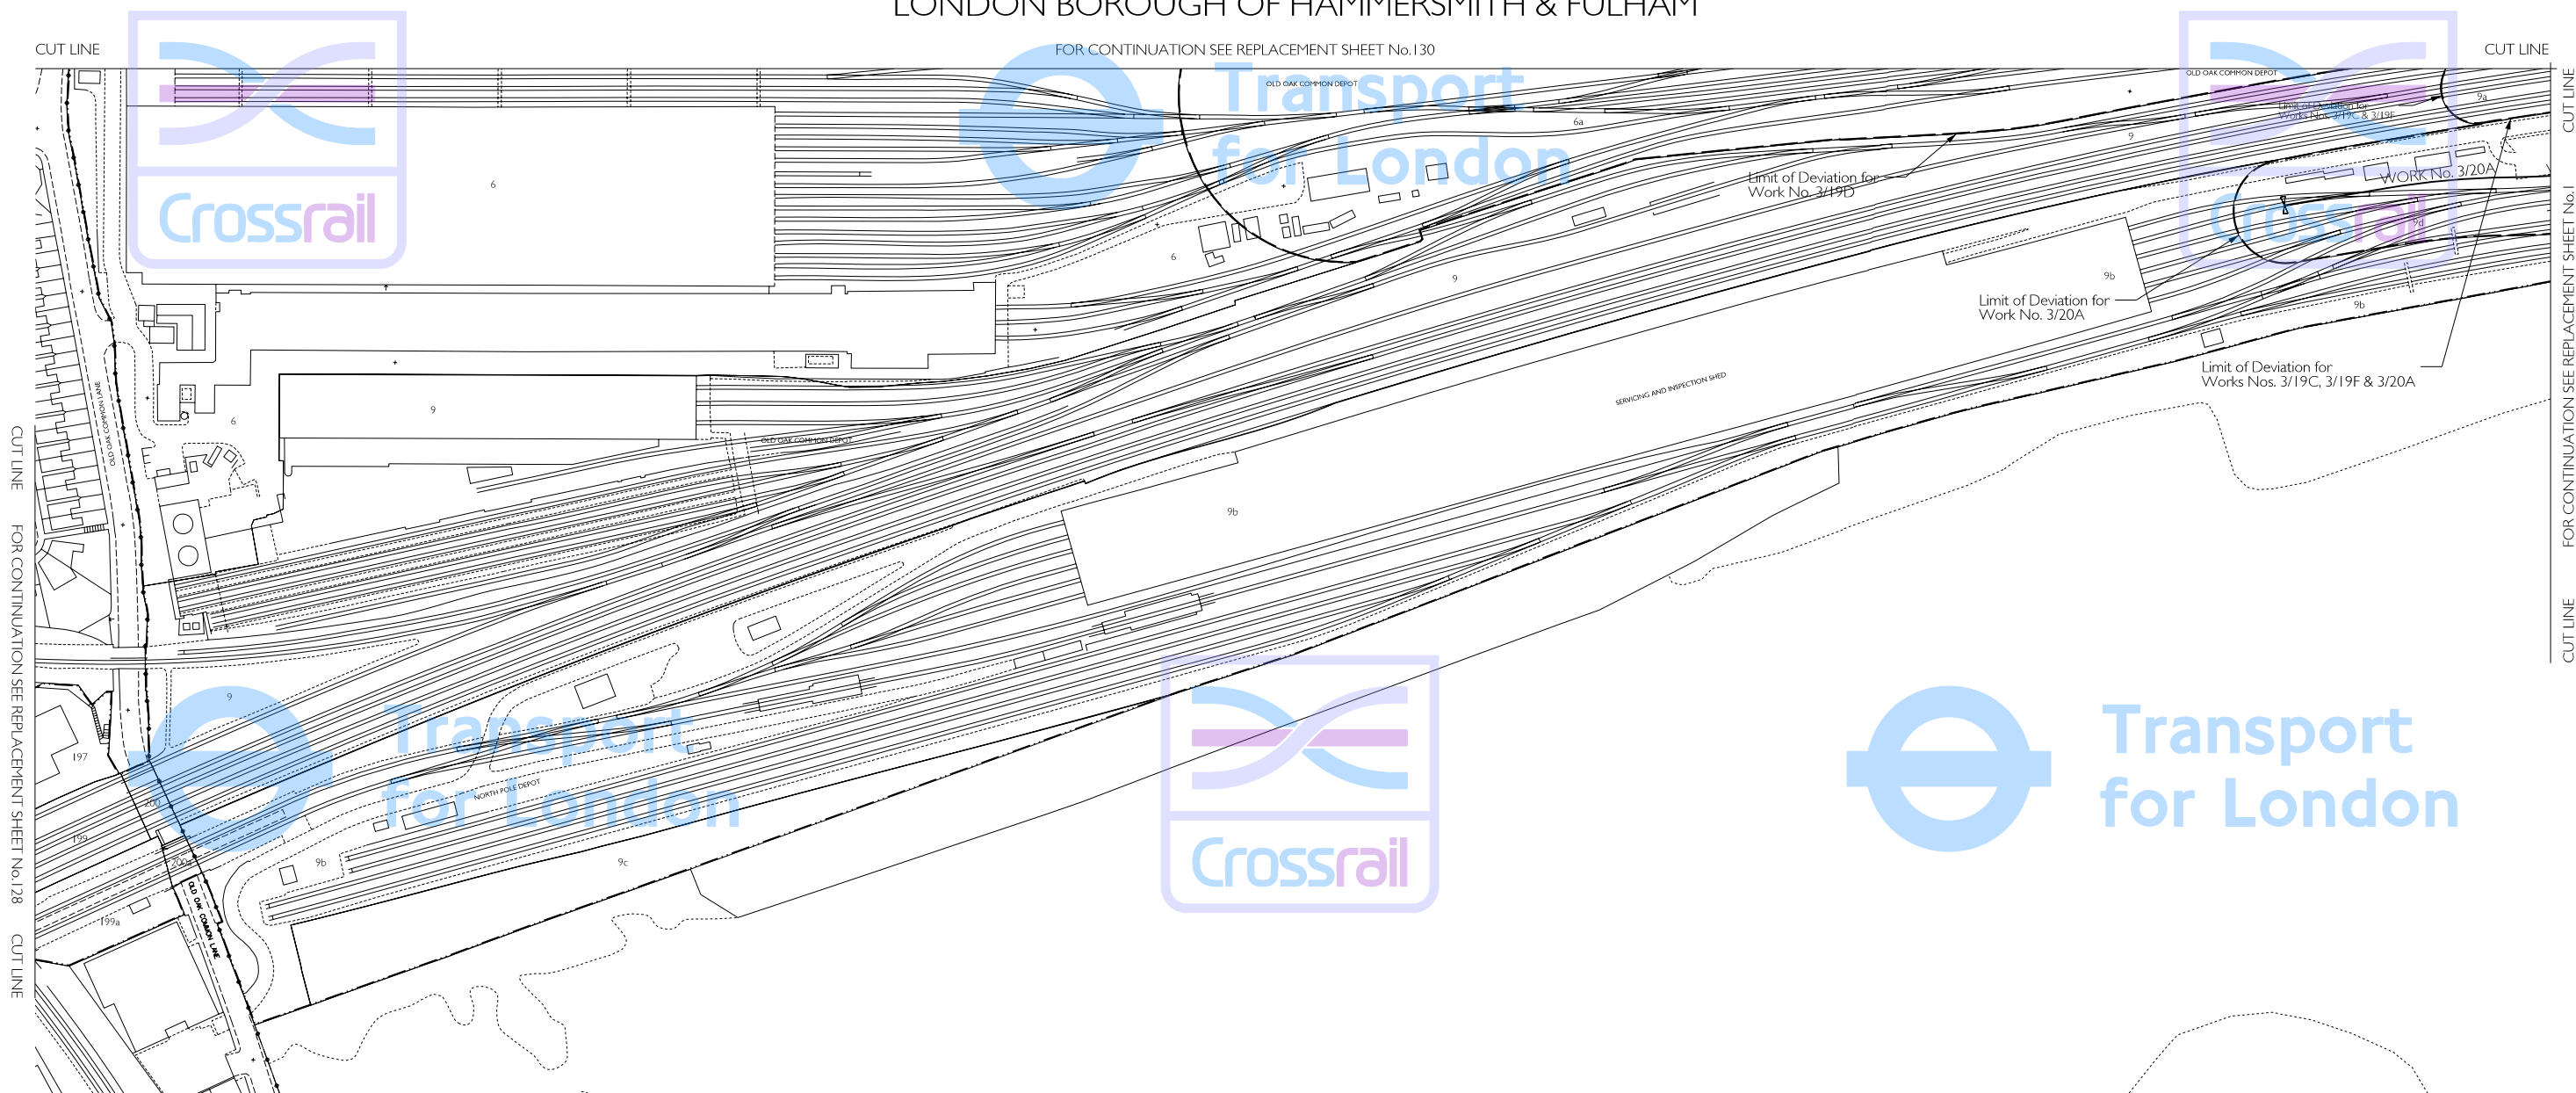

LONDON BOROUGH OF EALING

Adjustments to this Sheet are as follows;
 Work No. 3/20A (Railway) added.
 LoD added for Works Nos. 3/19C, 3/19D, 3/19F and 3/20A.
 (Plots 6a, 9a & 9d L.B. Hammersmith & Fulham added).
 LLAU extended and Plots 199a & 200a (L.B. Ealing) added.
 LLAU extended and Plots 9b & 9c (L.B. Hammersmith & Fulham) added.

THIS DRAWING IS BASED UPON ORDNANCE SURVEY MATERIAL WITH THE PERMISSION OF ORDNANCE SURVEY ON BEHALF OF THE CONTROLLER OF HER MAJESTY'S STATIONERY OFFICE. © CROWN COPYRIGHT. UNAUTHORISED REPRODUCTION IN WHOLE OR IN PART IS PROHIBITED AND MAY LEAD TO PROSECUTION OR CIVIL PROCEEDINGS. (S.A. 40002179) (2006)

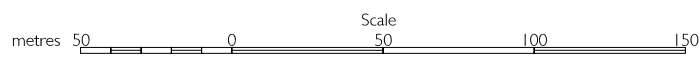

The area enclosed by any limit of deviation or by any limit of land to be acquired or used is the area extending to the outer edge of the line marking those limits.
 For key to symbols and line styles see Index Sheet
 Scale is 1:1,250 at A1 size

Drawing No. 110408-W1D00-F00-F-50006 Rev D