


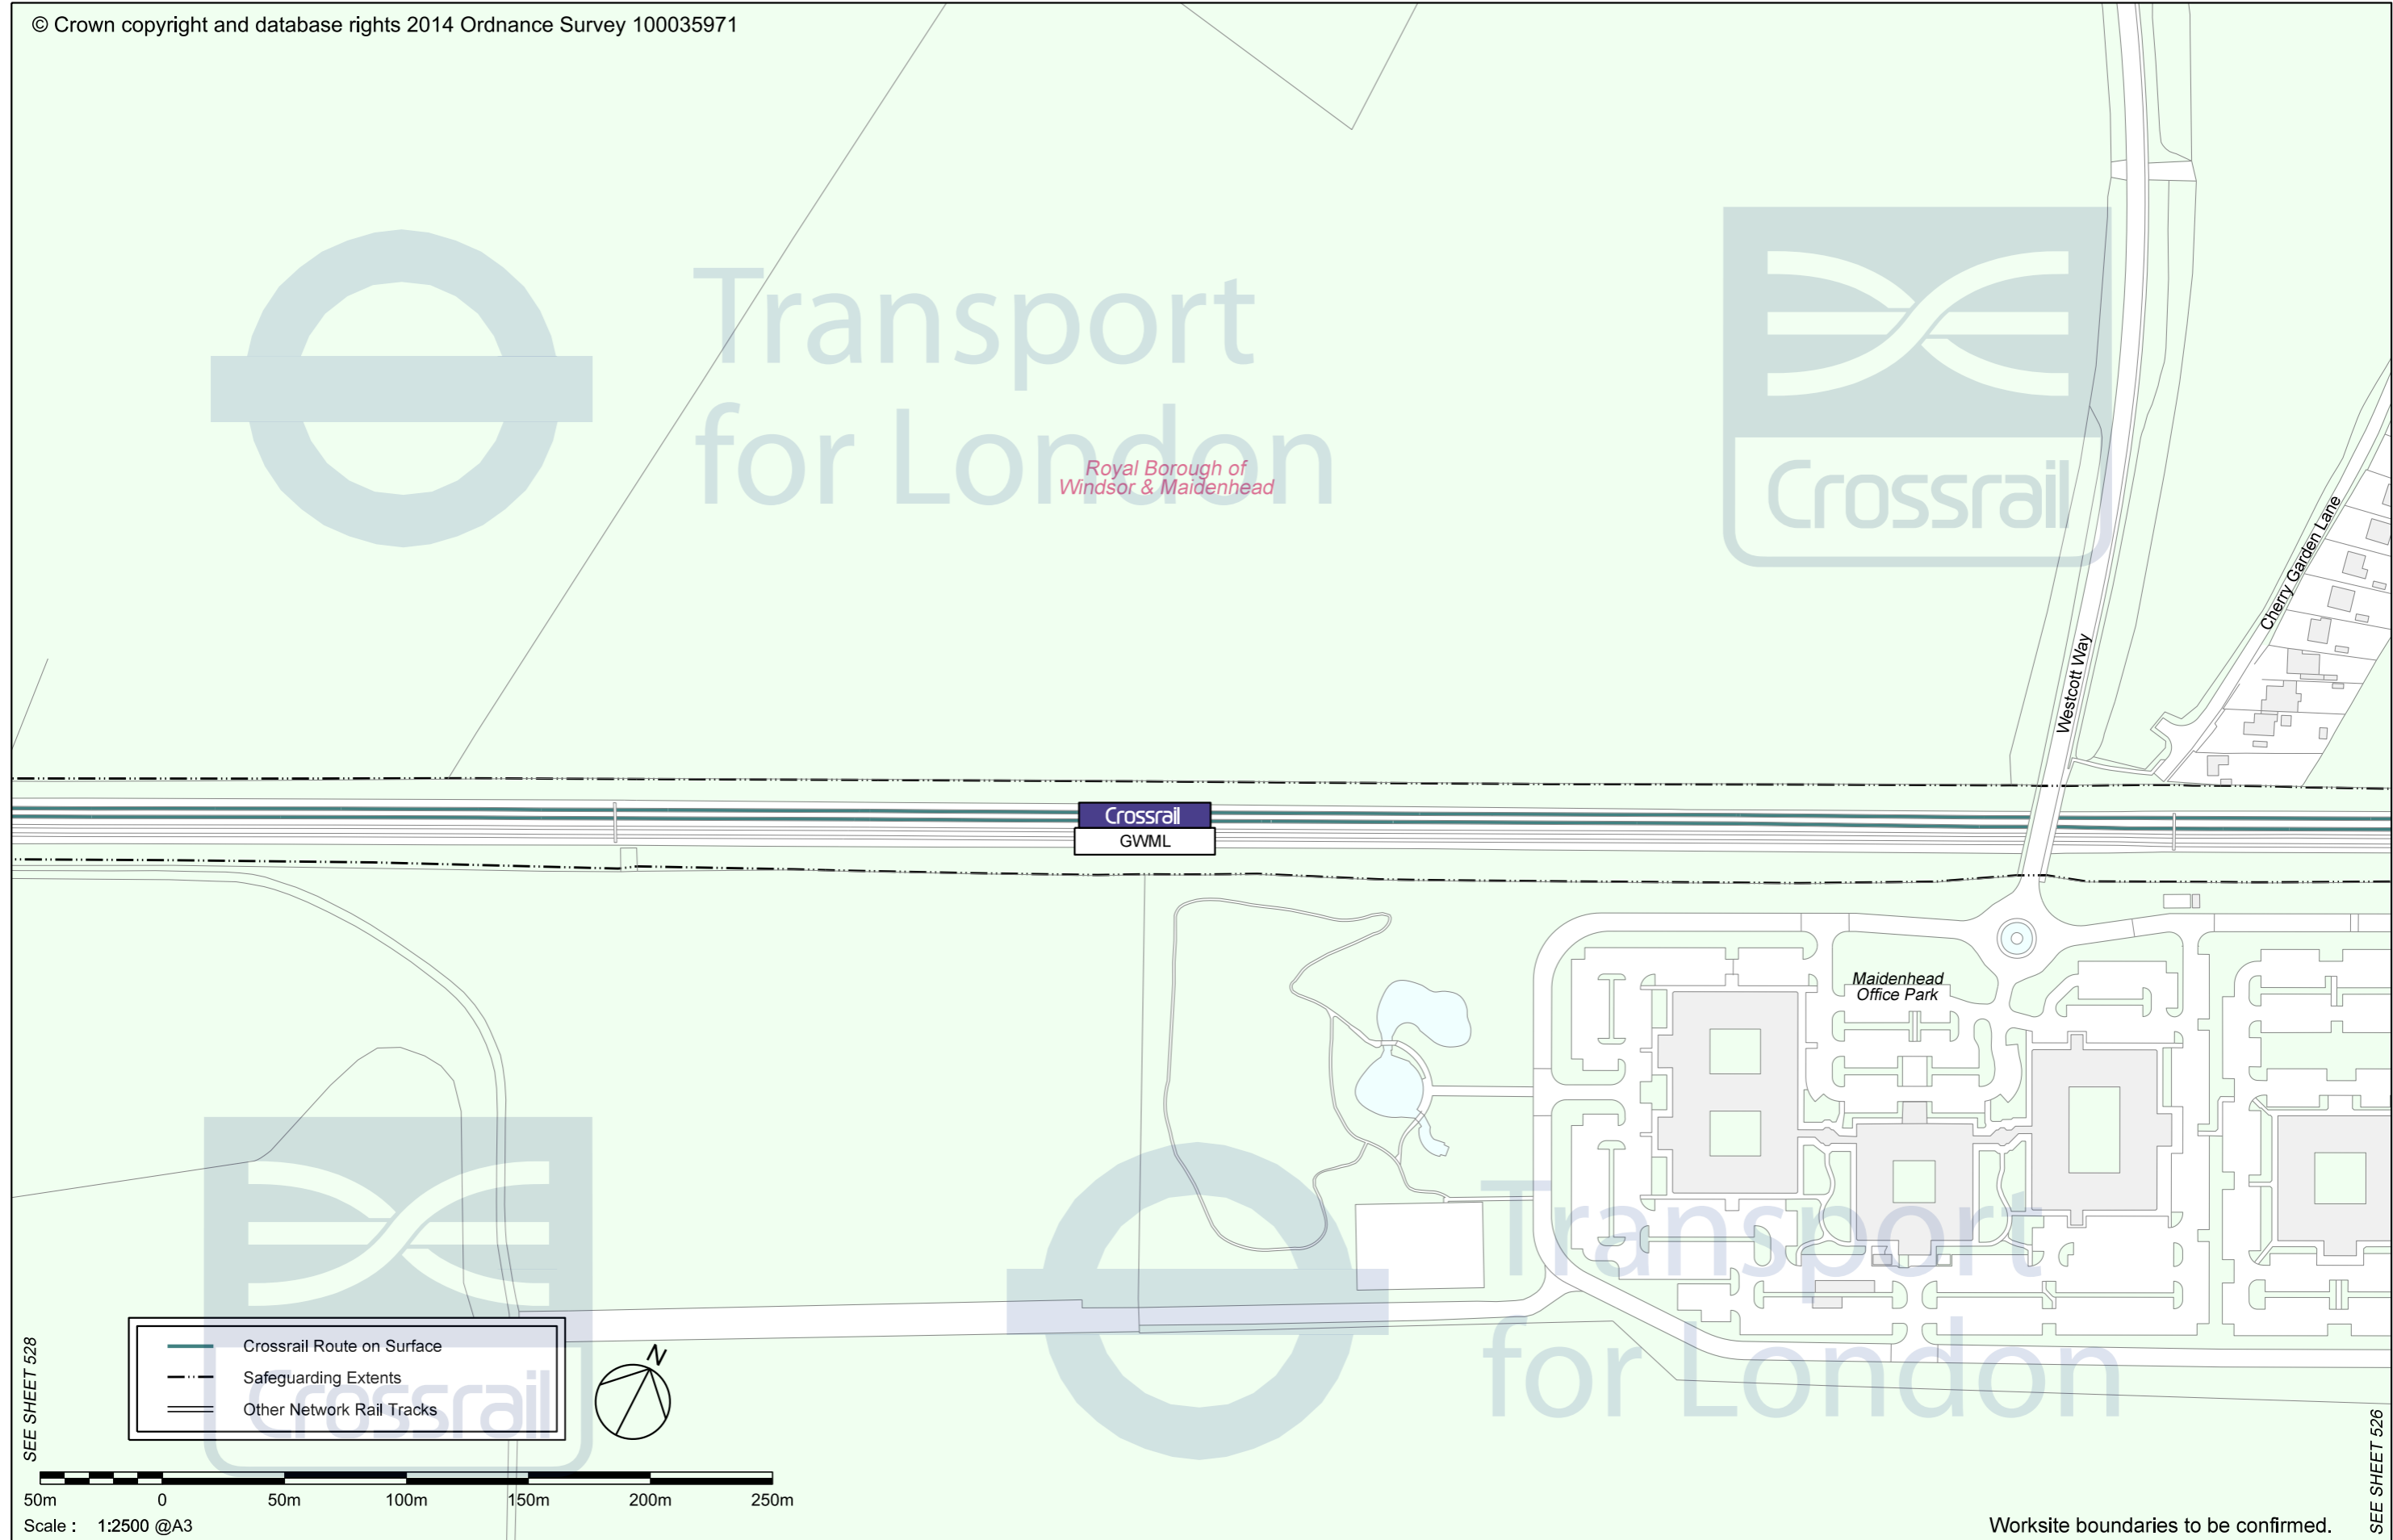


# Transport for London

Royal Borough of Windsor & Maidenhead



SEE SHEET 528

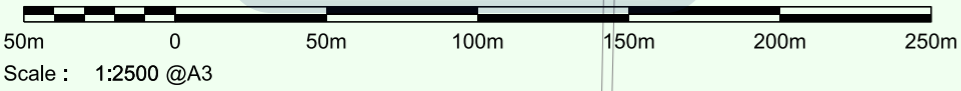

Scale : 1:2500 @A3

SEE SHEET 526

Worksite boundaries to be confirmed.



MOVING LONDON FORWARD

## Maidenhead Office Park Crossrail Proposals

This plan is indicative of proposals by Crossrail Limited and its delivery partners for the construction activity and completed works in the area shown. The size, detail and position of works are subject to alteration, as a result of design development, within the powers granted by the Crossrail Act 2008.

SHEET  
527

May 2014

CRL1-XRL-Z1-DDA-CR020-00004 P01

Copy Approved for Design - Created: 15-MAY-2014

S4 Fit for authorisation  
RESTRICTED