


Transport for London

Reading Borough

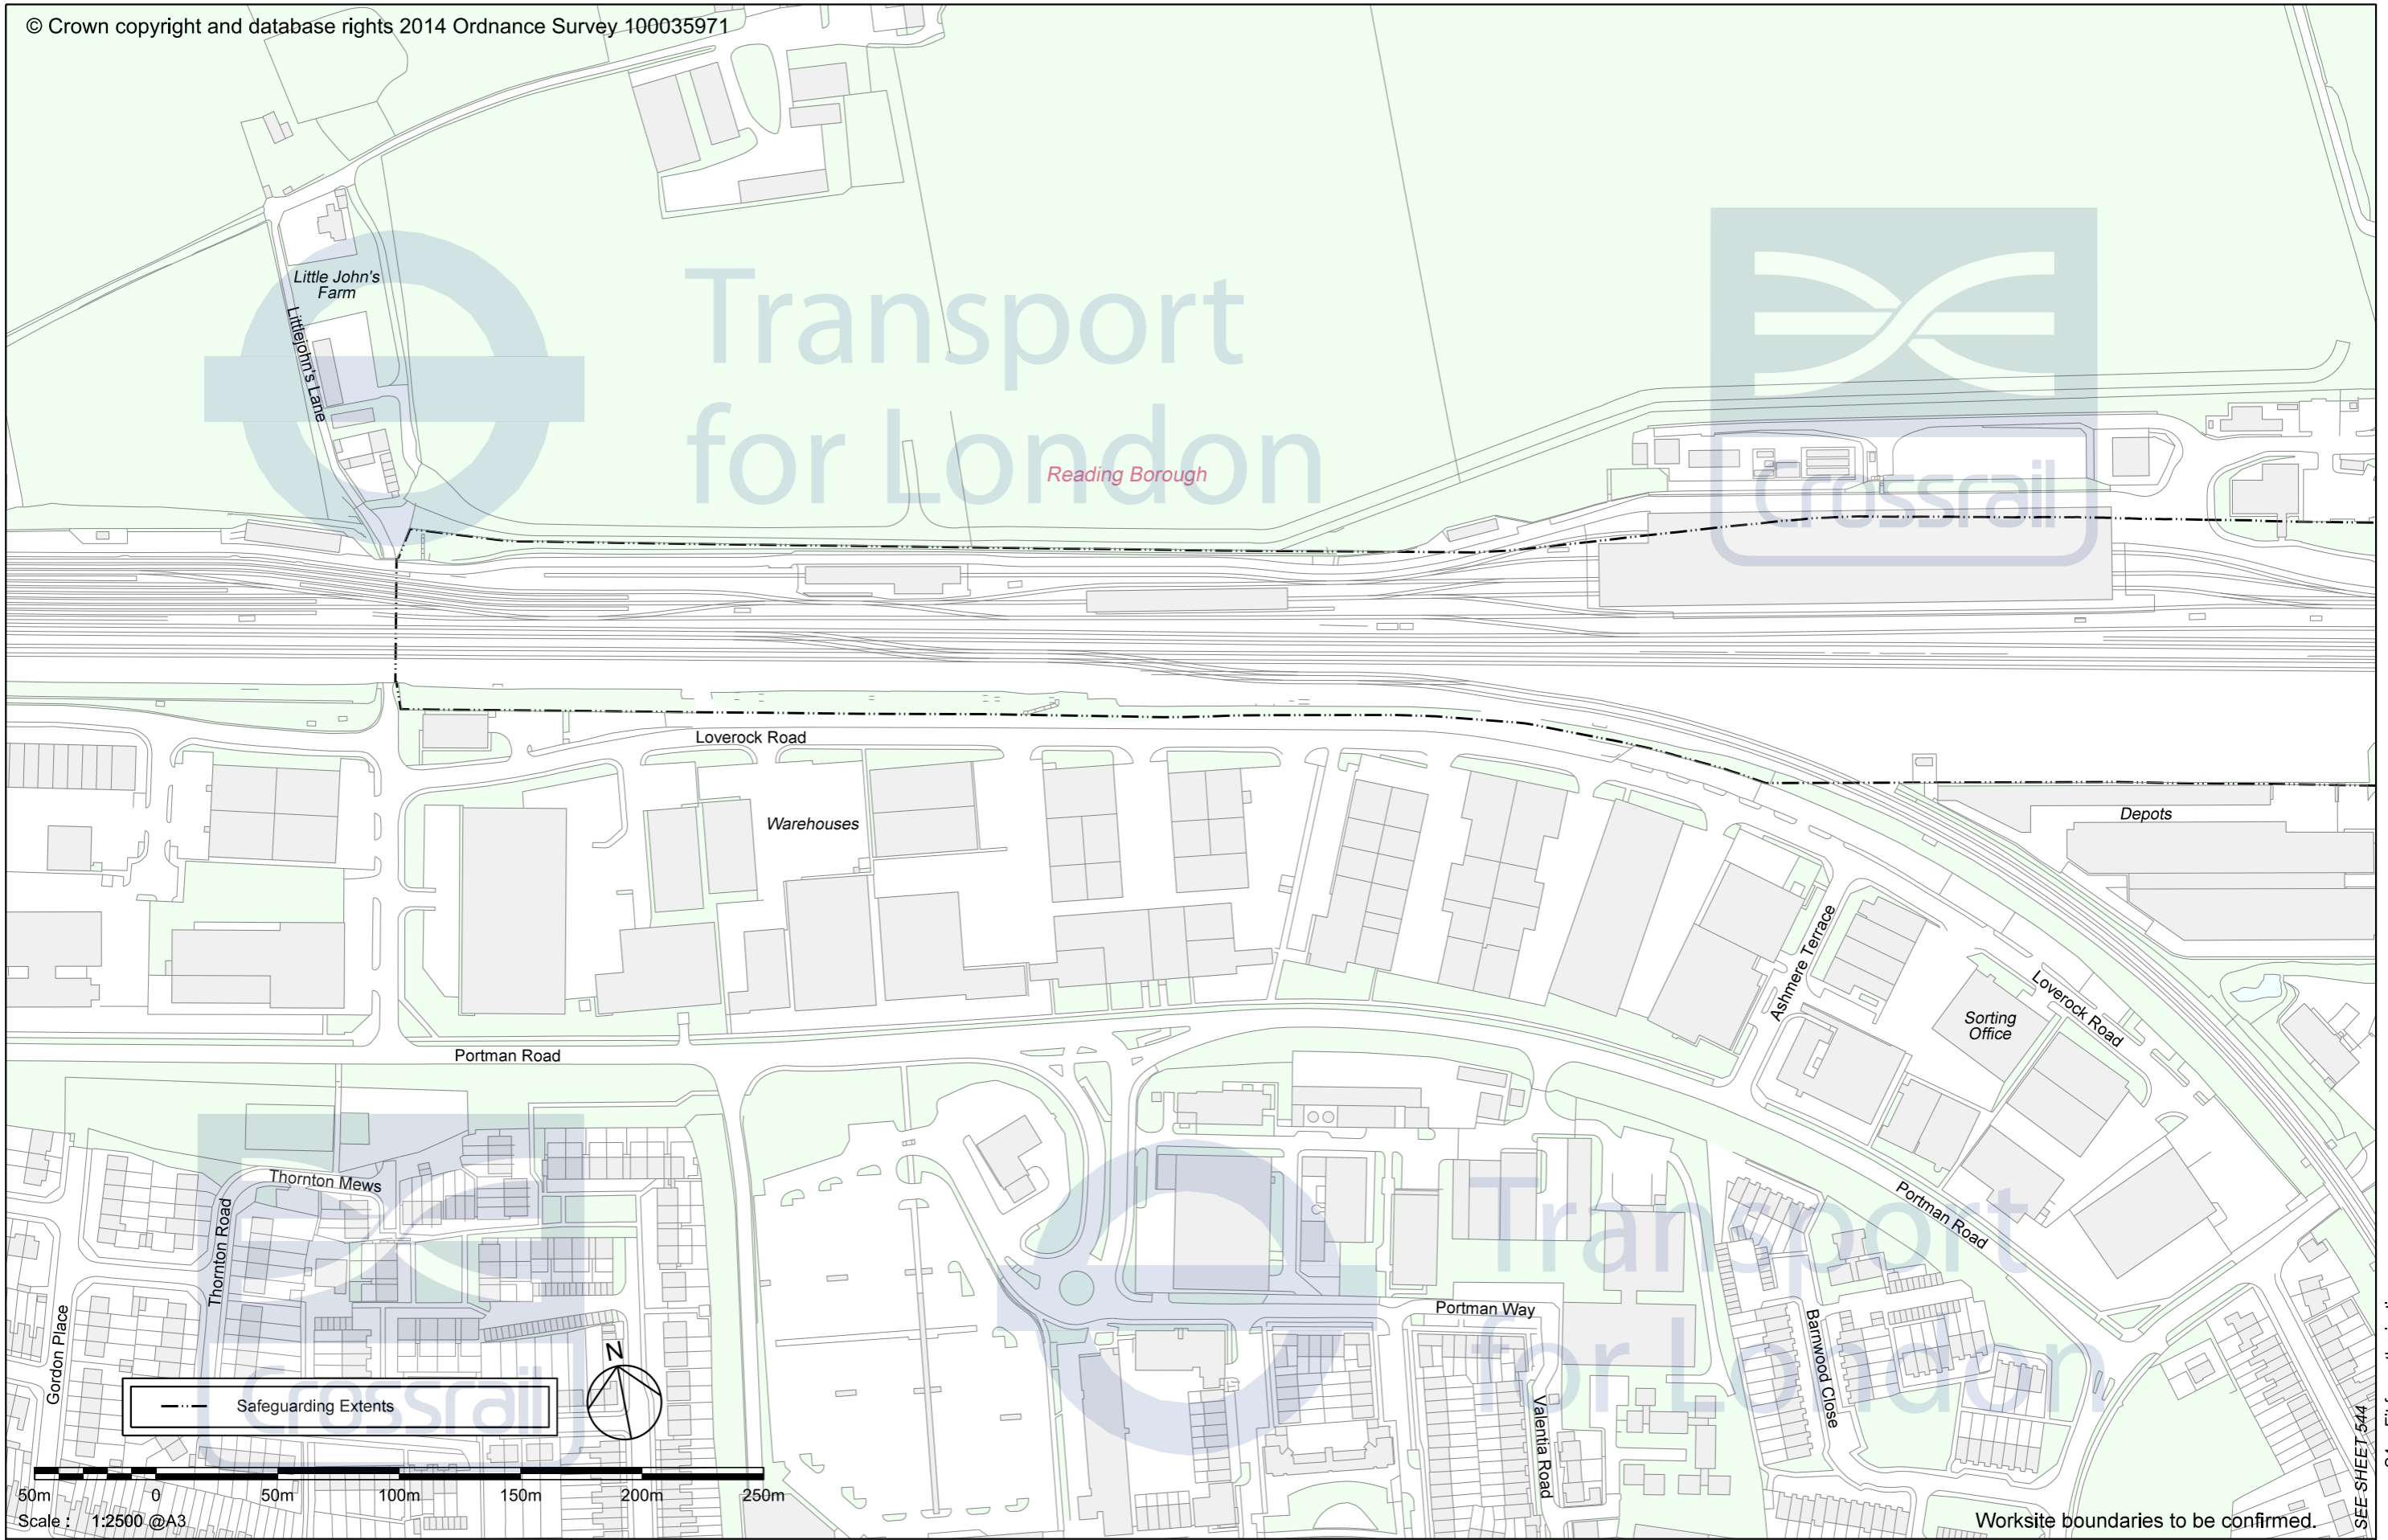

Copy Approved for Design - Created: 15-MAY-2014

--- Safeguarding Extents

Scale: 1:2500 @A3

Worksite boundaries to be confirmed.



MOVING LONDON FORWARD

Cattle Pens Depot Crossrail Proposals

This plan is indicative of proposals by Crossrail Limited and its delivery partners for the construction activity and completed works in the area shown. The size, detail and position of works are subject to alteration, as a result of design development, within the powers granted by the Crossrail Act 2008.

SHEET
545

May 2014

CRL1-XRL-Z1-DDA-CR020-00022 P01

S4 Fit for authorisation

RESTRICTED