


Transport
for London
London Borough
of Ealing

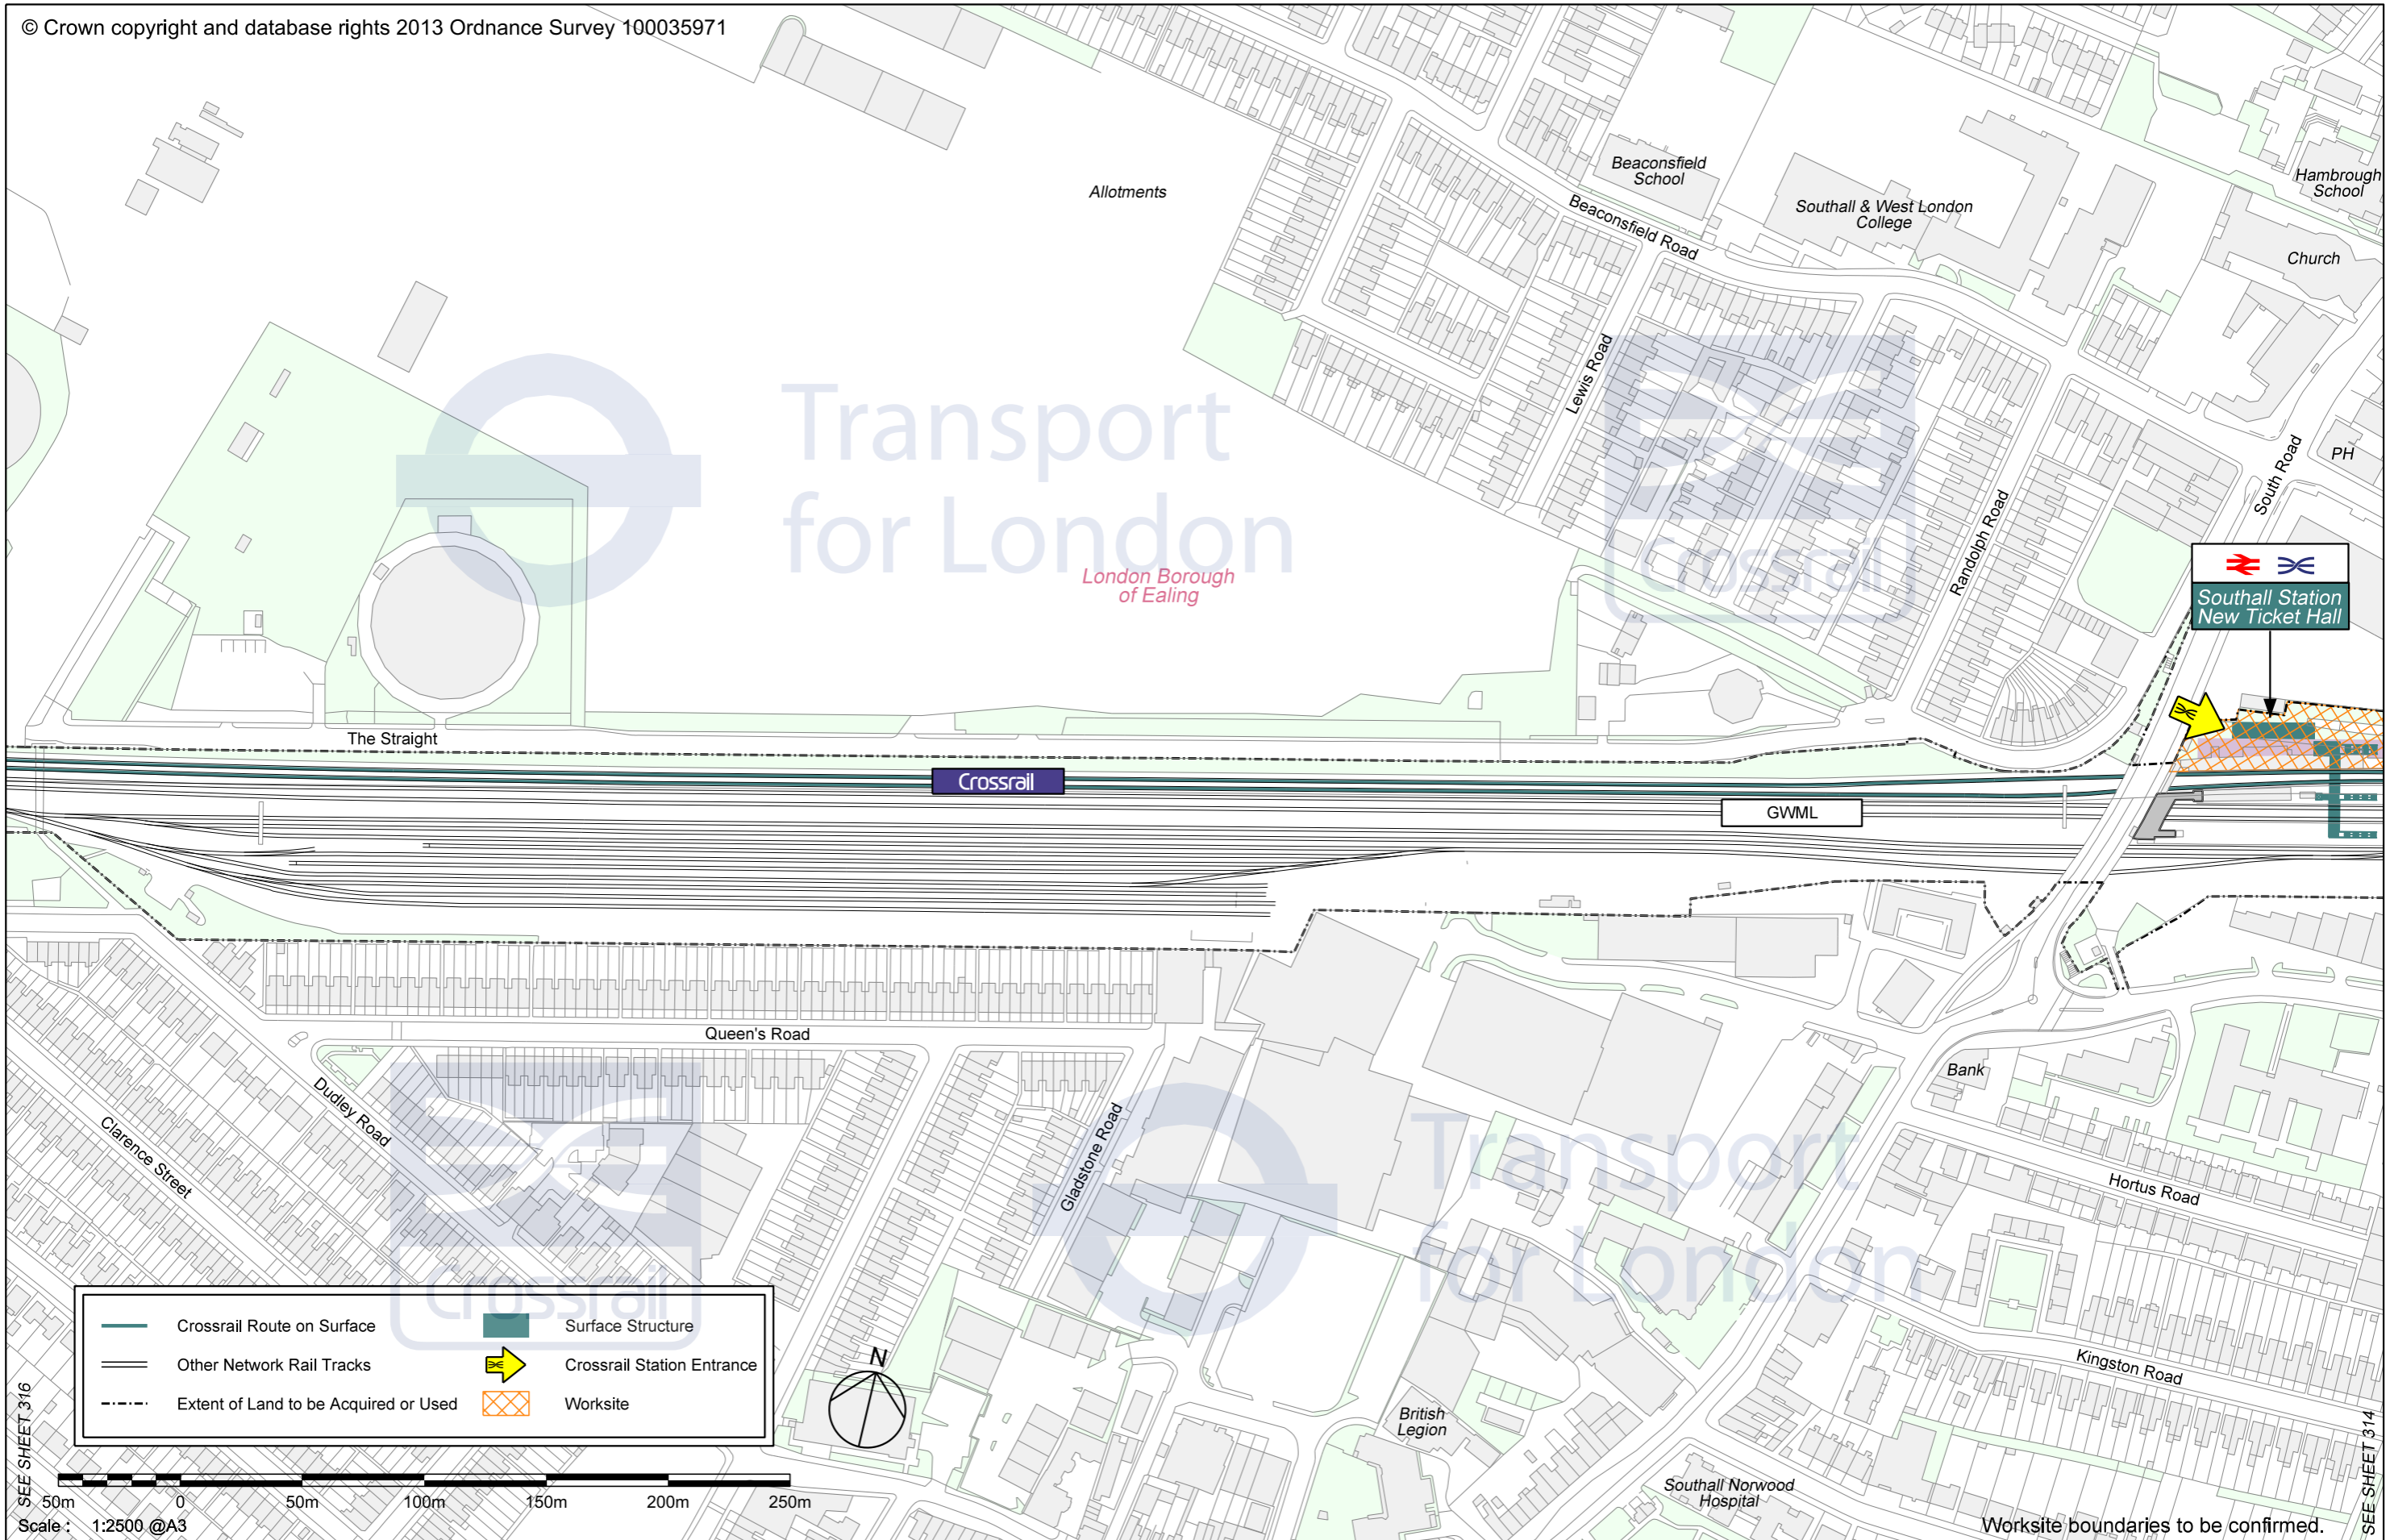

Southall Station
New Ticket Hall

- Crossrail Route on Surface
- Other Network Rail Tracks
- Extent of Land to be Acquired or Used
- Surface Structure
- Crossrail Station Entrance
- Worksite



Worksite boundaries to be confirmed.

Copy Approved for Design - Created: 27-NOV-2013



Hayes & Harlington to Southall Crossrail Proposals

This plan is indicative of proposals by Crossrail Limited and its delivery partners for the construction activity and completed works in the area shown. The size, detail and position of works are subject to alteration, as a result of design development, within the powers granted by the Crossrail Act 2008.

SHEET
315

S4 Fit for authorisation
RESTRICTED