


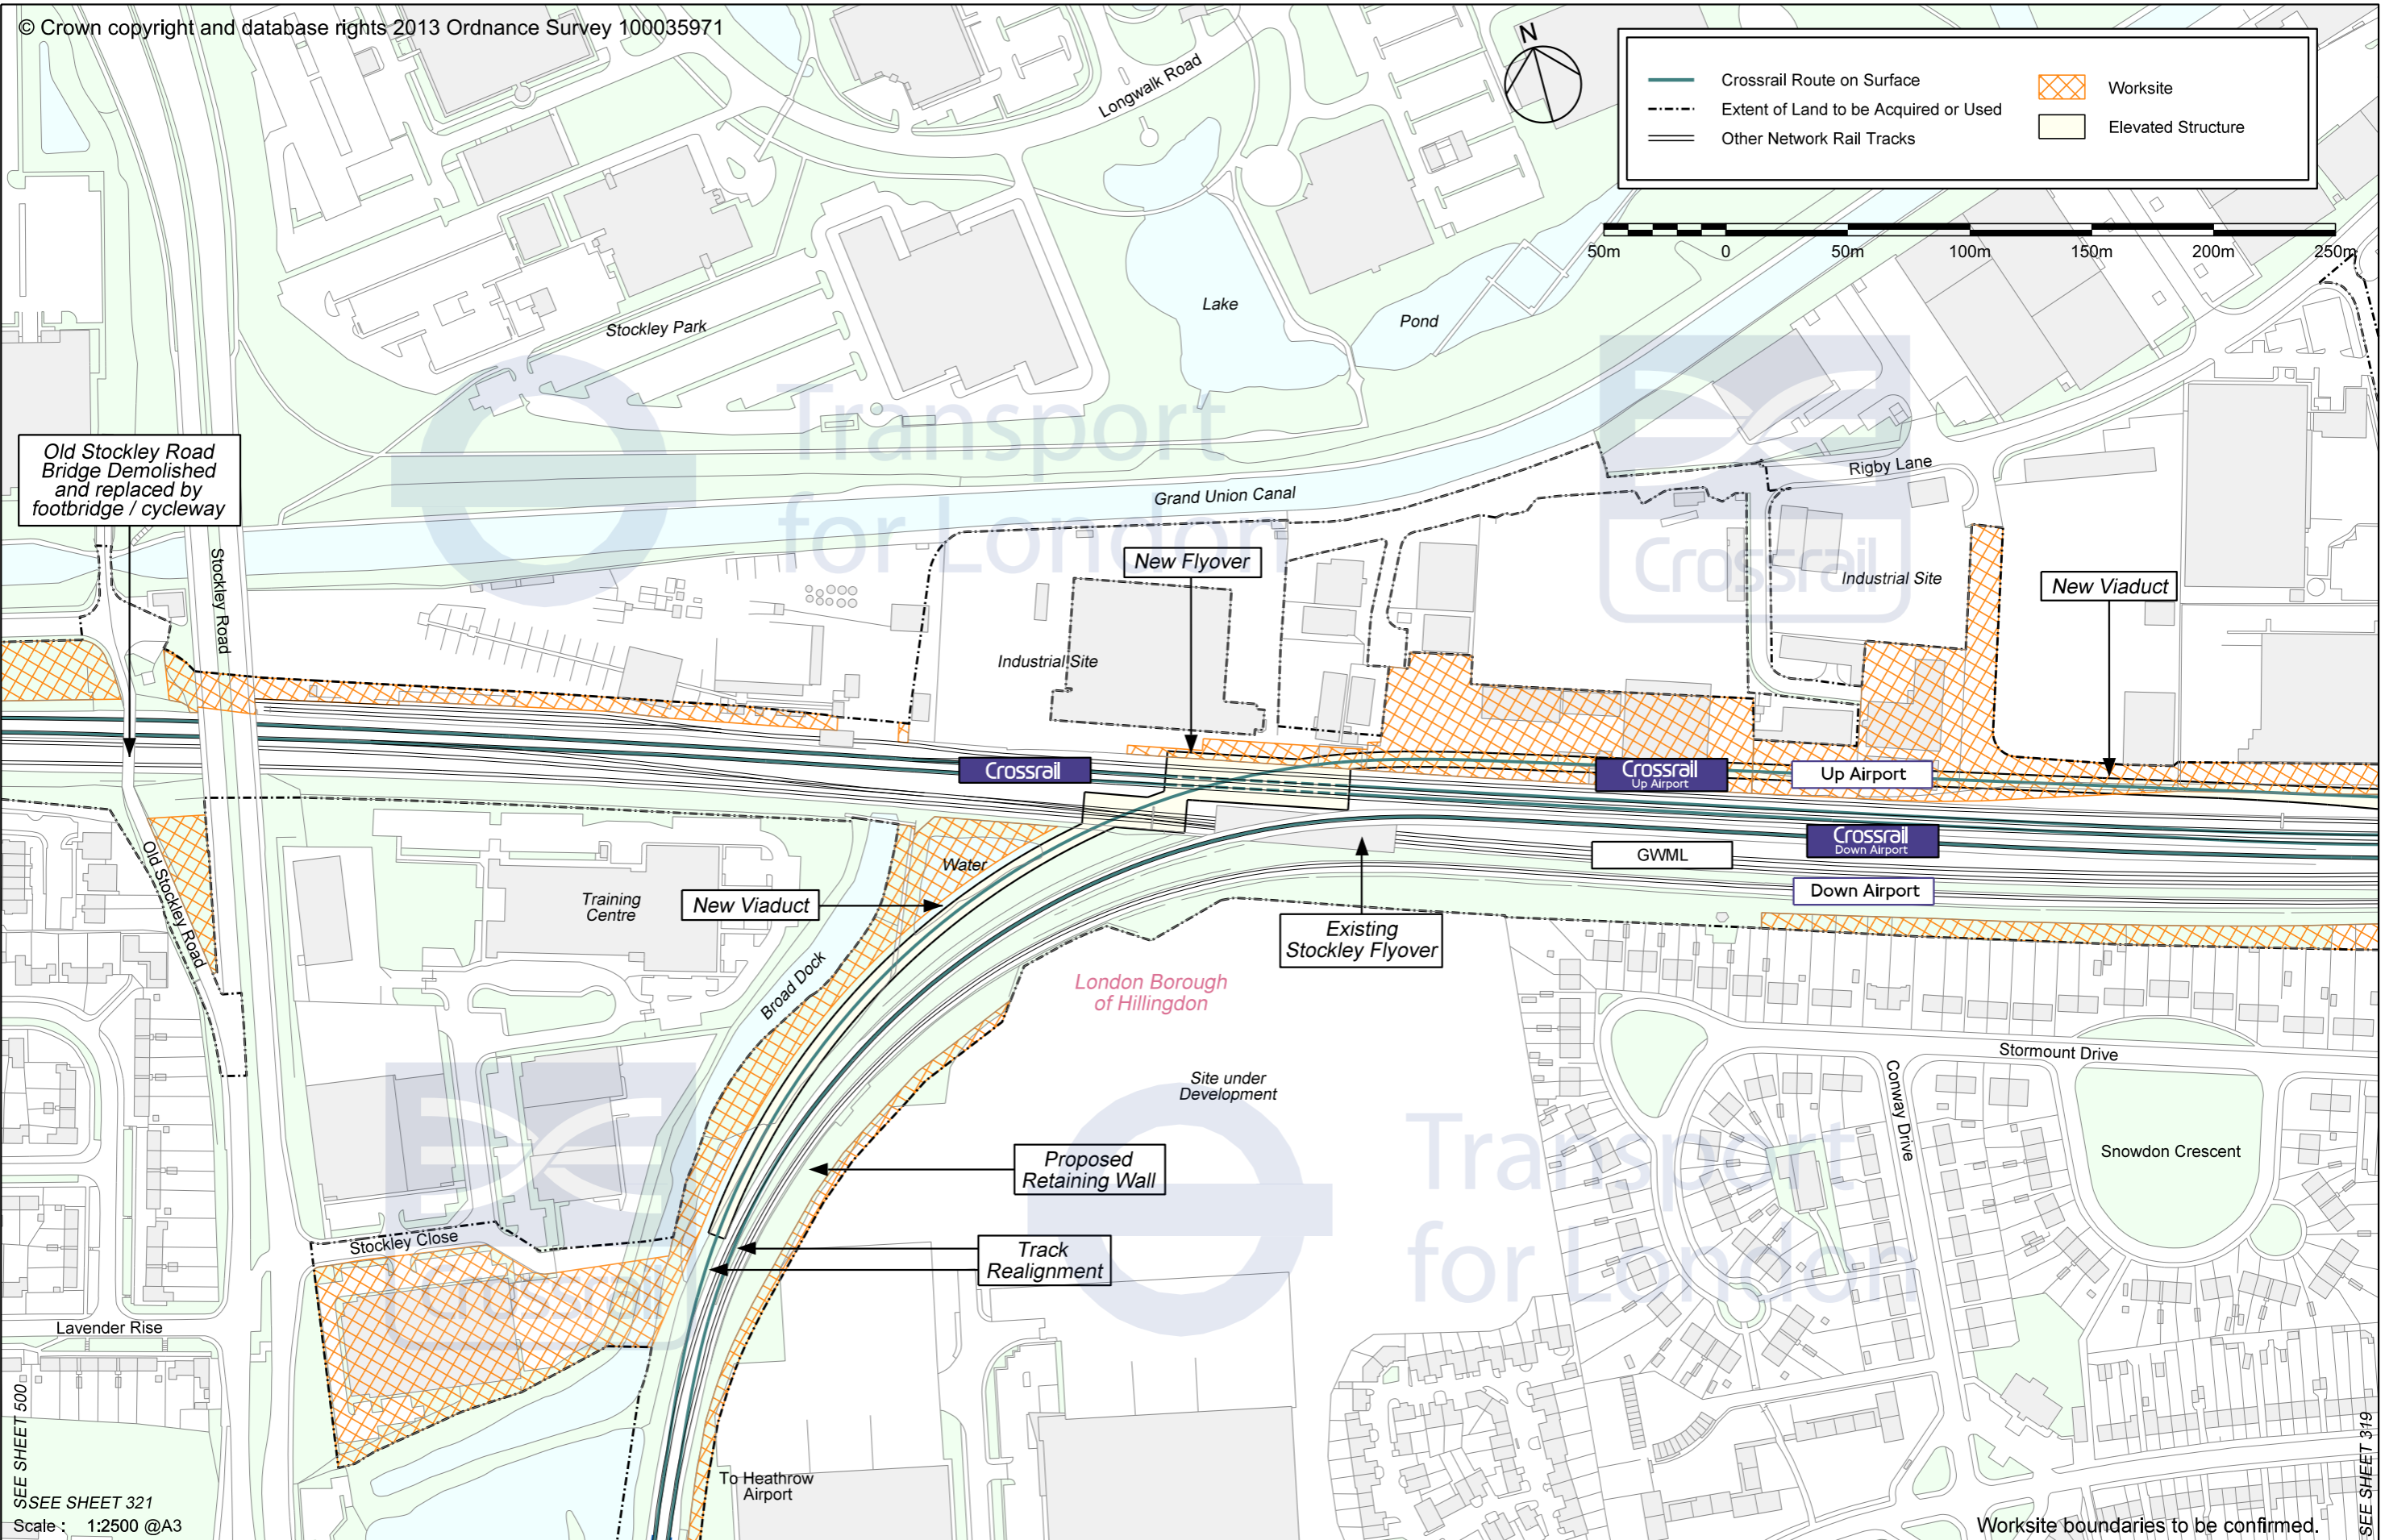

	Crossrail Route on Surface		Worksite
	Extent of Land to be Acquired or Used		Elevated Structure
	Other Network Rail Tracks		



Old Stockley Road Bridge Demolished and replaced by footbridge / cycleway

New Flyover

New Viaduct

Crossrail

Crossrail Up Airport

Up Airport

GWML

Crossrail Down Airport

Down Airport

New Viaduct

Existing Stockley Flyover

London Borough of Hillingdon

Site under Development

Proposed Retaining Wall

Track Realignment

Stockley Close

To Heathrow Airport

Stormount Drive

Snowdon Crescent

Worksite boundaries to be confirmed.

Copy Approved for Design - Created: 27-NOV-2013

SEE SHEET 500
SEE SHEET 321
Scale: 1:2500 @A3

SEE SHEET 319



MOVING LONDON FORWARD

Airport Junction (Stockley Flyover) Crossrail Proposals

This plan is indicative of proposals by Crossrail Limited and its delivery partners for the construction activity and completed works in the area shown. The size, detail and position of works are subject to alteration, as a result of design development, within the powers granted by the Crossrail Act 2008.

SHEET
320

November 2013 CRL1-XRL-Z1-DDA-CRG05-00021 P03

S4 Fit for authorisation
RESTRICTED