


SECTIONS

IN PARLIAMENT - SESSION 2004 - 05

CROSSRAIL

Works Nos. 2/1A & 2/1B (Railways)

WORK No. 2/1A

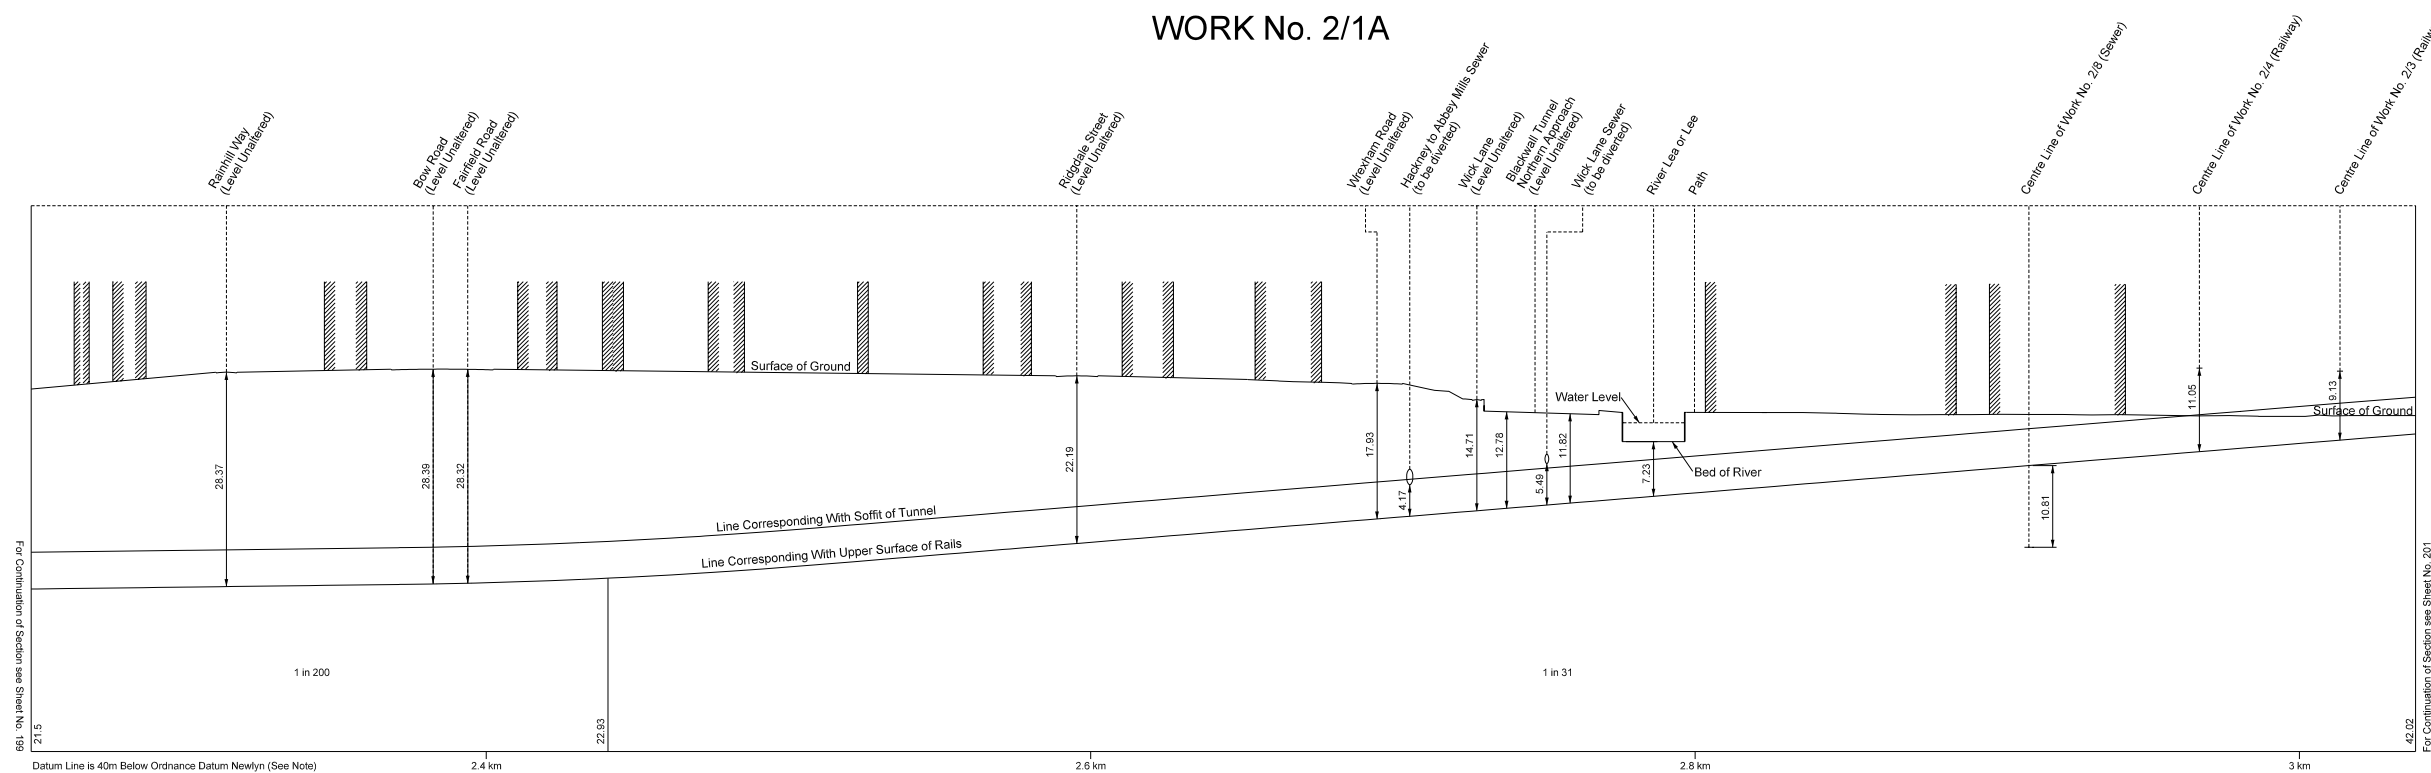

WORK No. 2/1B

