


SECTION

IN PARLIAMENT - SESSION 2004 - 05

CROSSRAIL

Work No. 1/2 (Railway)

WORK No. 1/2

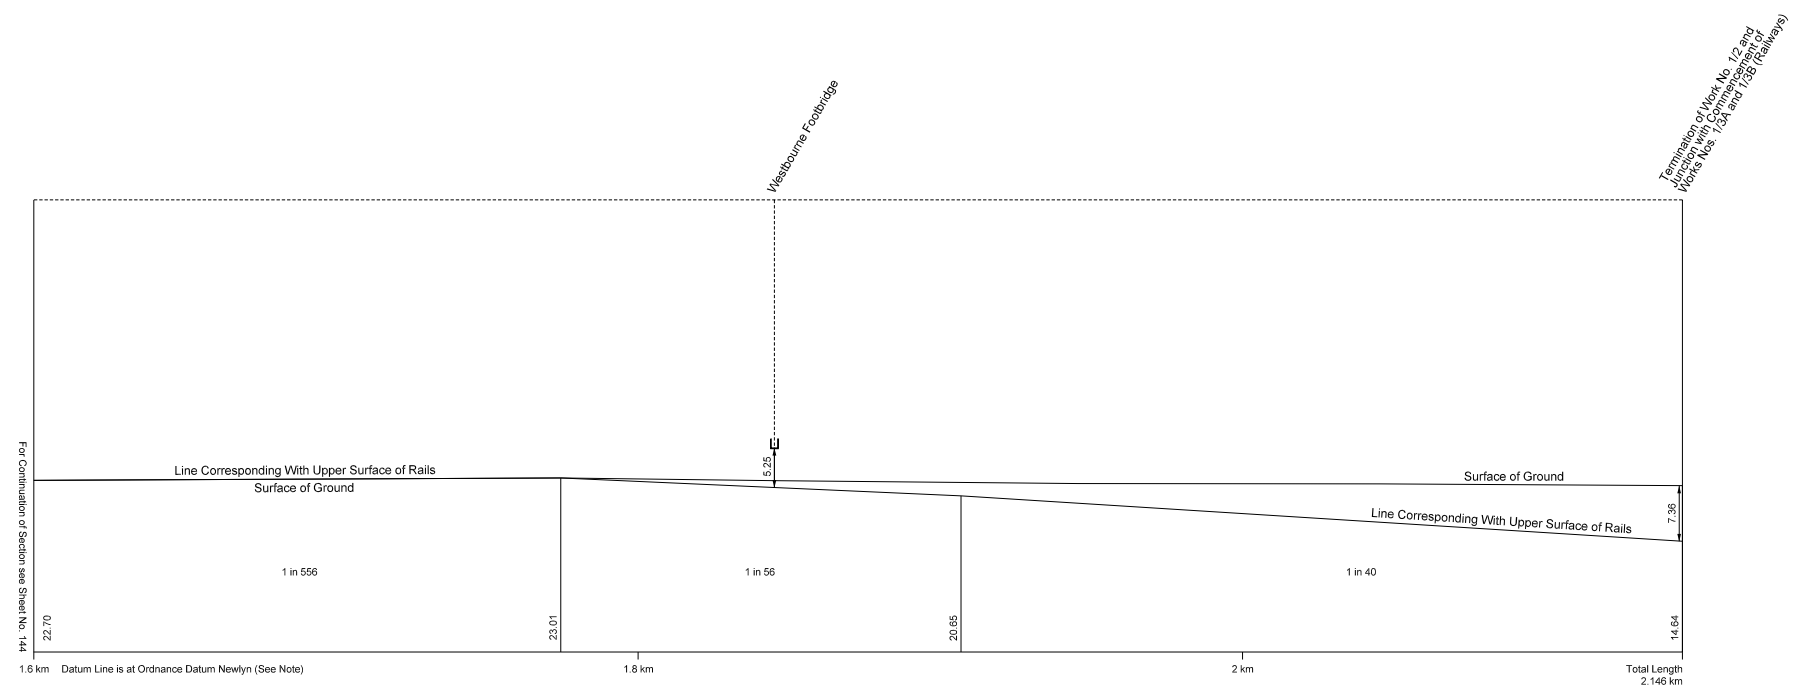

For Continuation of Section see Sheet No. 144

Termination of Work No. 1/2 and

