

# GREATER LONDON


IN PARLIAMENT - SESSION 2005-06

CROSSRAIL  
(AMENDMENT OF PROVISIONS - NOVEMBER 2006)

## PLAN

Works Nos. 3/19C, 3/19E & 3/19F (Railways)  
Works Nos. 3/20D, 3/20E, 3/20F, 3/20G & 3/20H (Railways)  
For Sections of Works Nos. 3/19C, 3/19E & 3/19F see Sheet Nos. 260, 261 & 263  
For Sections of Works Nos. 3/20D, 3/20E, 3/20F, 3/20G & 3/20H see Sheet Nos. 265, 266 & 267

### ROYAL BOROUGH OF KENSINGTON & CHELSEA

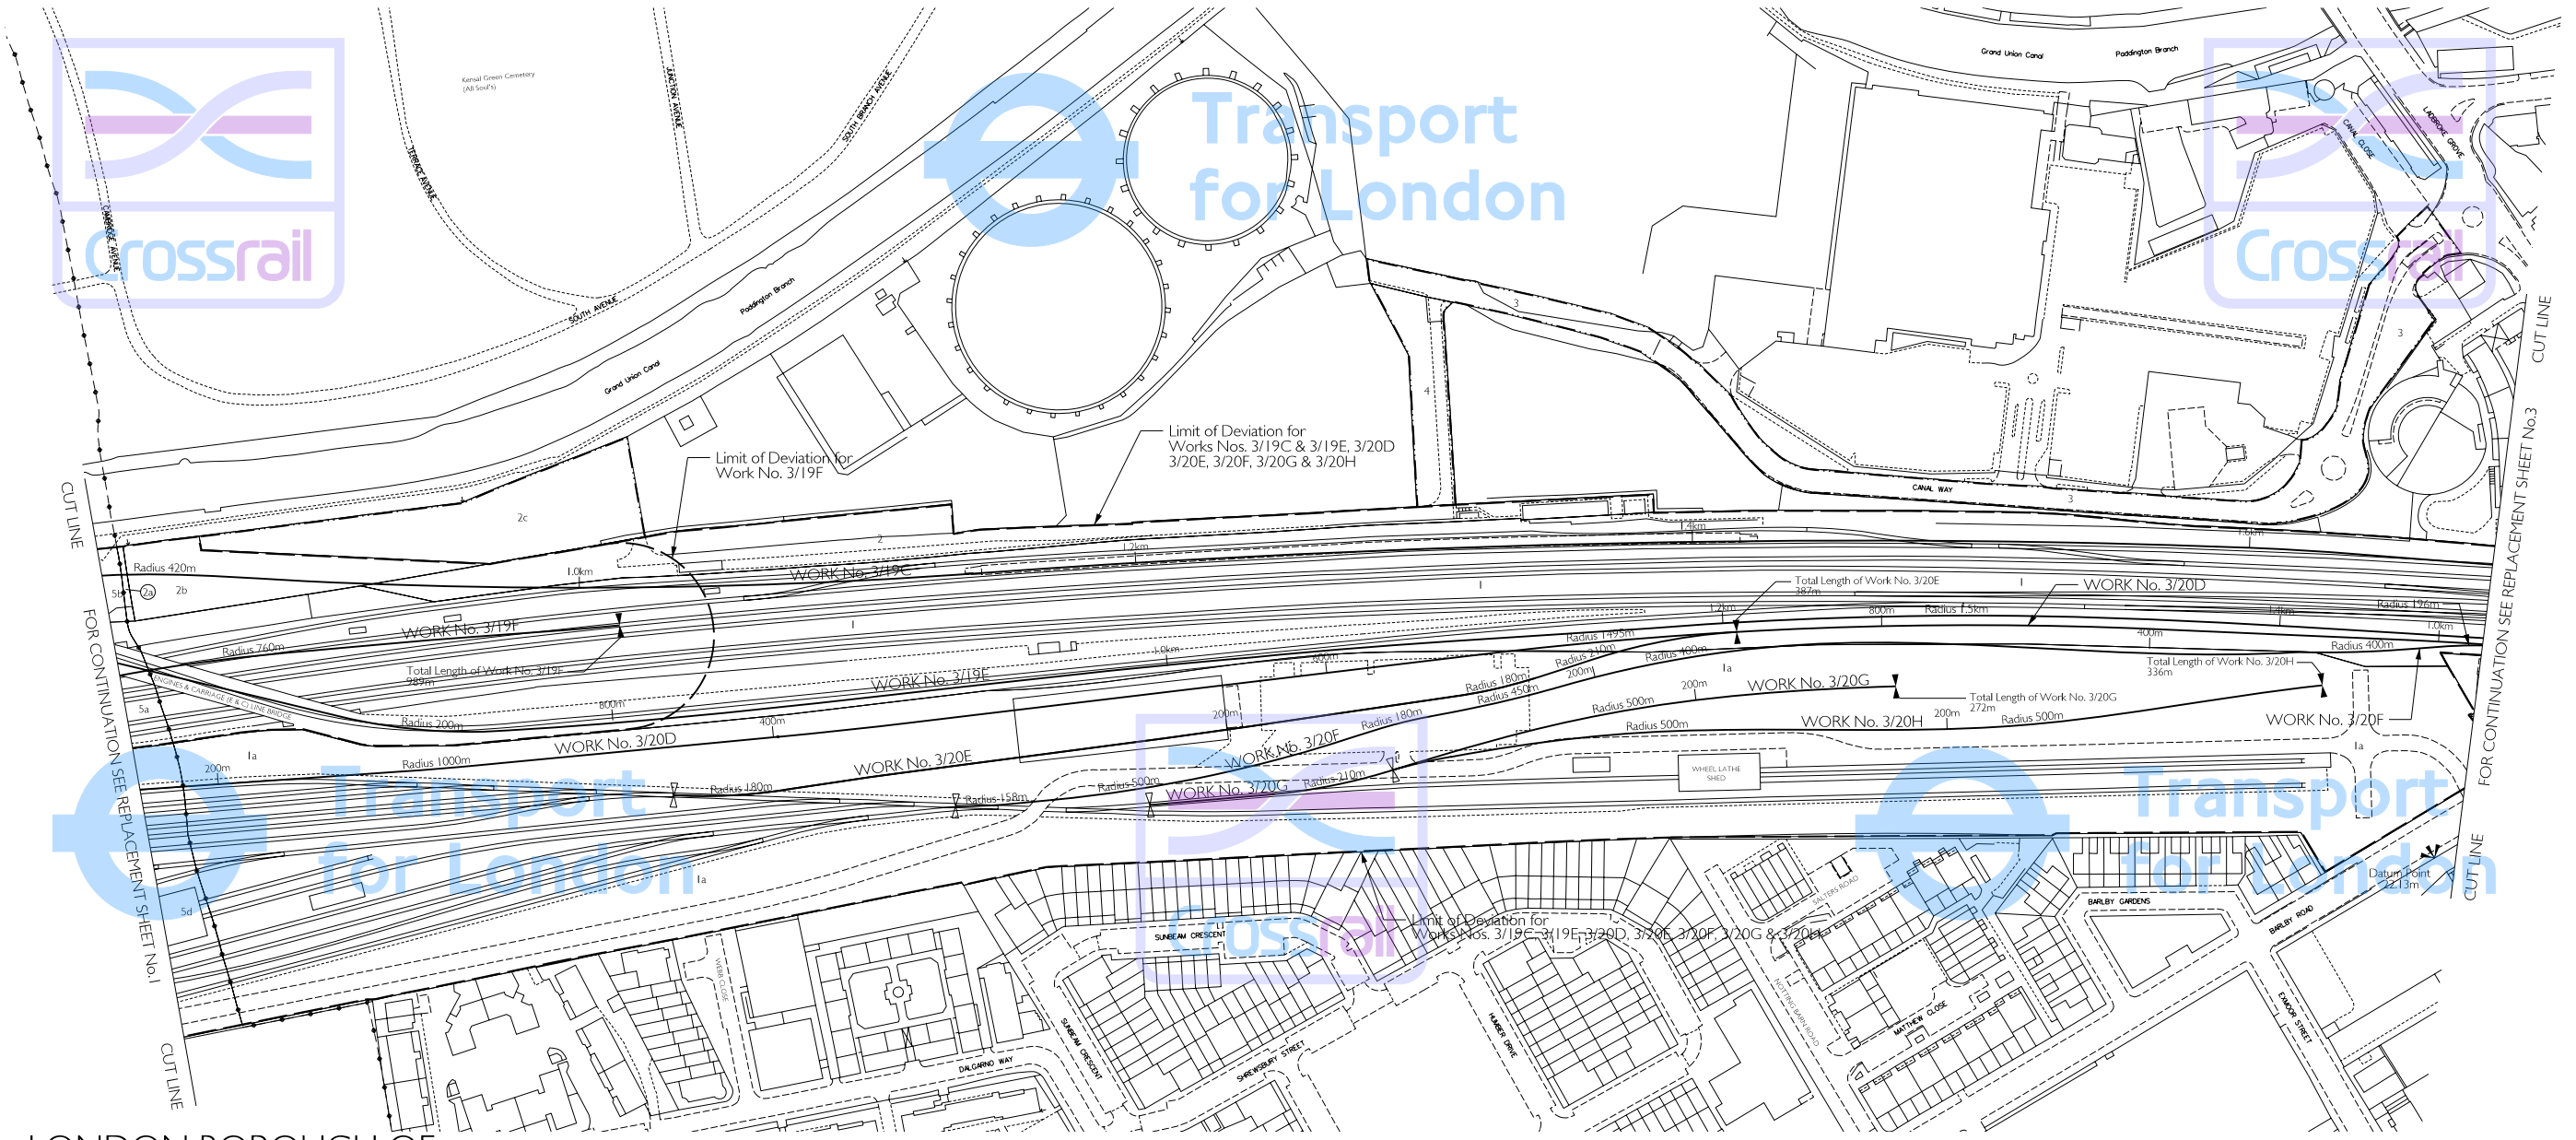


### LONDON BOROUGH OF HAMMERSMITH & FULHAM

Adjustments to this Sheet are as follows:

- Works Nos. 1/1A, 1/1B & 1/2 removed.
- Plot No. 5 removed.
- Works Nos. 3/19C, 3/19E, 3/19F, 3/20D, 3/20E, 3/20F, 3/20G & 3/20H added.
- Plots 1a, 2a, 2c, 2b, 5a, 5b, 5d added.
- LLAU added to the north of Work No 3/19c (Plot 2c)
- LoD extended for Works Nos. 3/20D, 3/20E, 3/20F, 3/20G & 3/20H (Plots 1a and 5d).

THIS DRAWING IS BASED UPON ORDNANCE SURVEY MATERIAL WITH THE PERMISSION OF ORDNANCE SURVEY ON BEHALF OF THE CONTROLLER OF HER MAJESTY'S STATIONERY OFFICE. © CROWN COPYRIGHT. UNAUTHORISED REPRODUCTION IN WHOLE OR IN PART IS PROHIBITED AND MAY LEAD TO PROSECUTION OR CIVIL PROCEEDINGS. (SIA: 40003179) (2006)

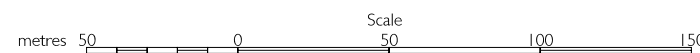

The area enclosed by any limit of deviation or by any limit of land to be acquired or used is the area extending to the outer edge of the line marking those limits.

For key to symbols and line styles see Index Sheet

Scale is 1:1,250 at A1 size

Drawing No. 110408-WID00-F00-F-50002 Rev D