


SECTIONS

WORK No. 1/3A

IN PARLIAMENT - SESSION 2004 - 05

CROSSRAIL

Works Nos. 1/3A & 1/3B (Railways)

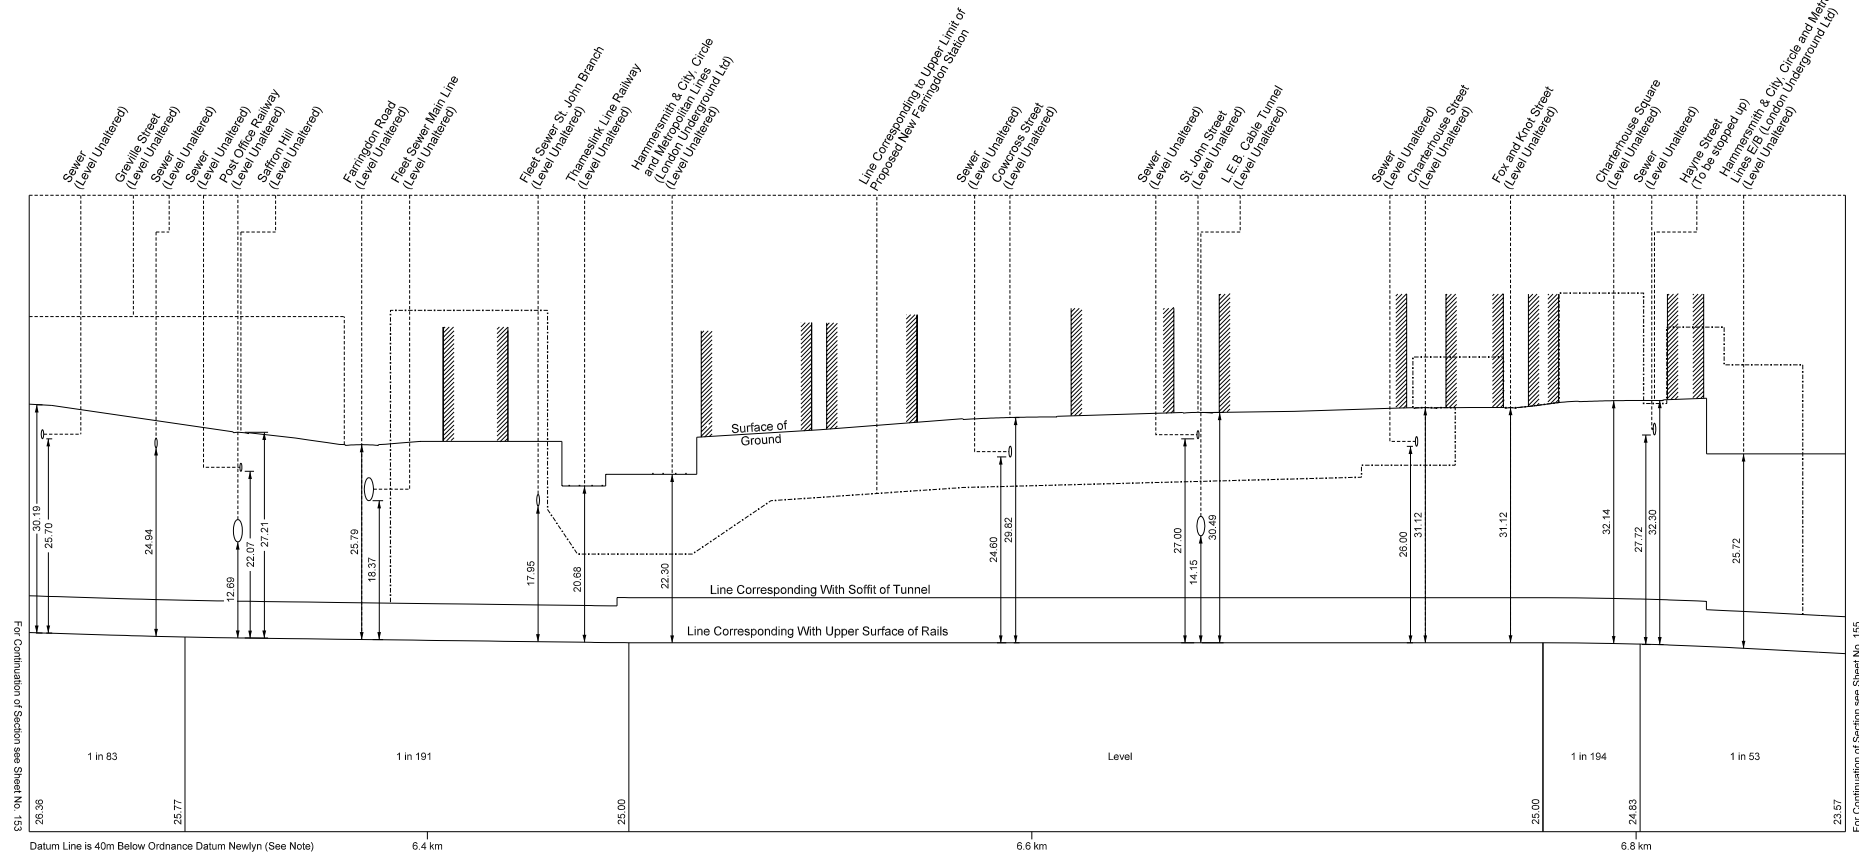

WORK No. 1/3B

