


GREATER LONDON CITY OF WESTMINSTER PLAN


IN PARLIAMENT - SESSION 2005-06
CROSSRAIL
(AMENDMENT OF PROVISIONS - NOVEMBER 2006)

Works Nos. 1/3A & 1/3B (Railways)
Work No. 1/14, 1/14A, 1/14B, 1/14C, 1/14D & 1/14E (Subways)
Works Nos. 1/15A, 1/15B & 1/15C (Sewers)
For Sections of Works Nos. 1/3A & 1/3B see Sheet Nos. 146 - 159
For Sections of Works Nos. 1/14, 1/15A, 1/15B & 1/15C see Sheet No. 178
For Sections of Works Nos. 1/14A, 1/14B, 1/14C, 1/14D & 1/14E see Sheet No. 253

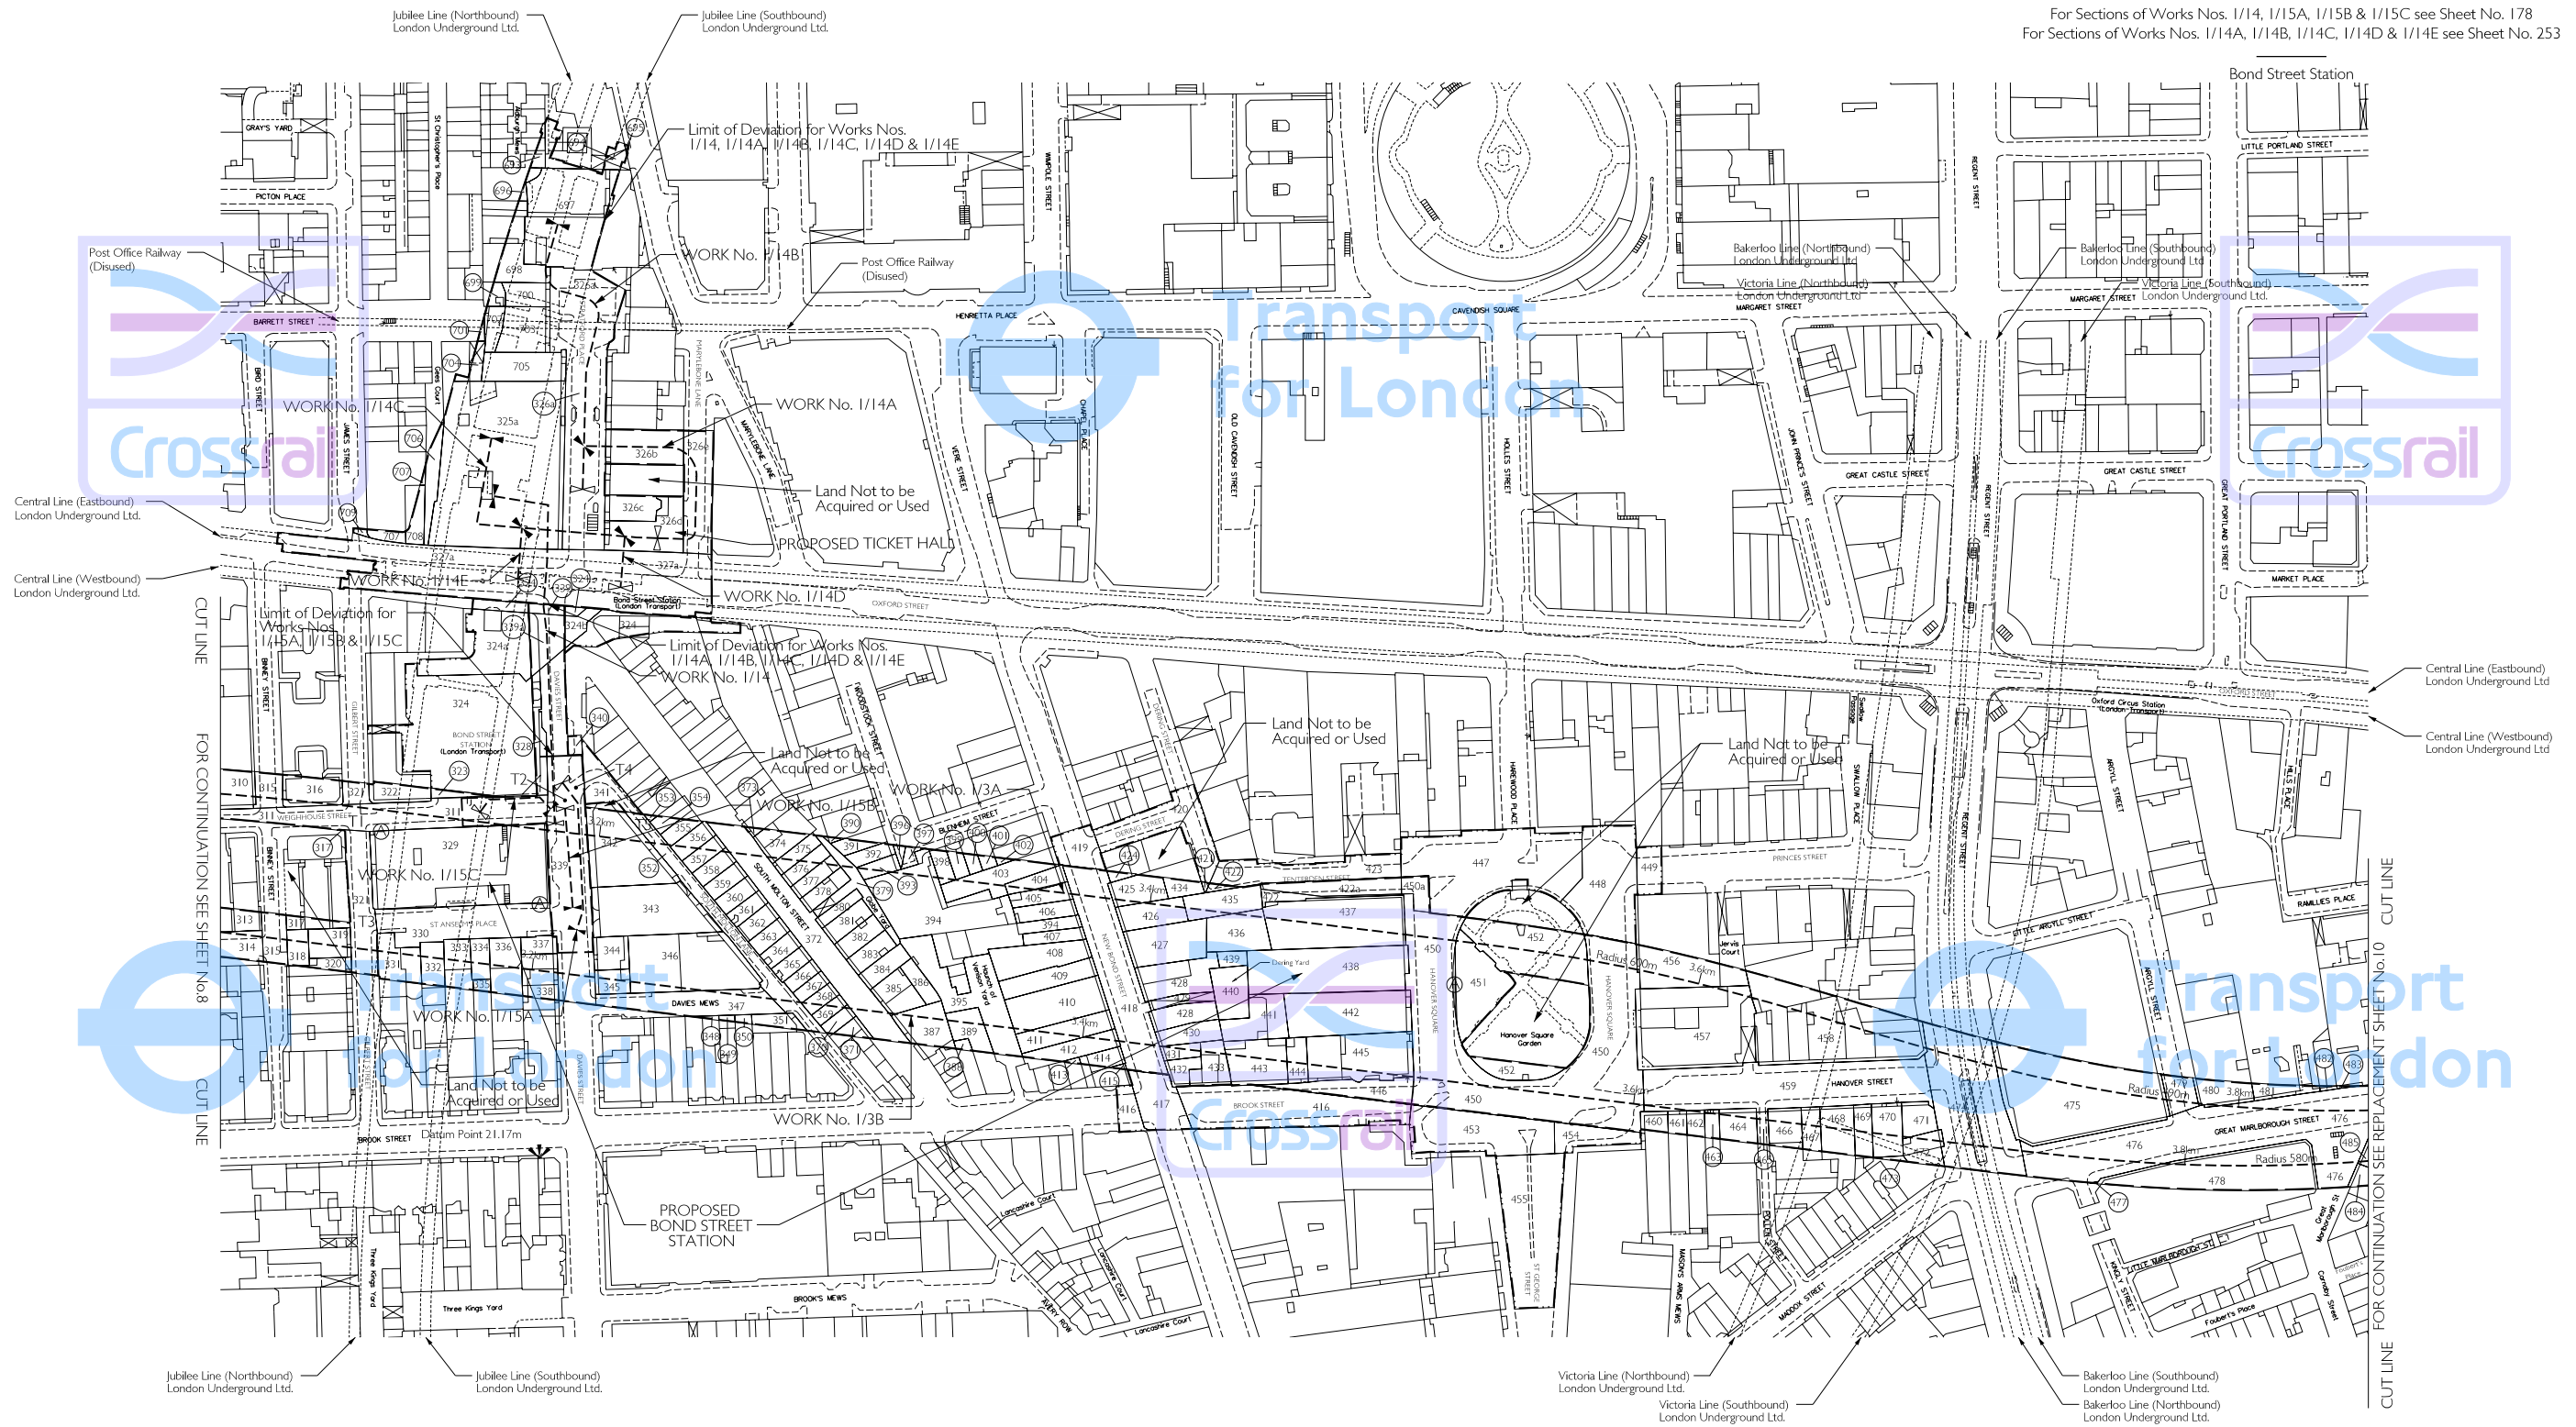

Adjustments to this Sheet are as follows:
 LoD for Works Nos. 1/3A & 1/3B extended at Tenterden Street and Hanover Square (Plots 422a and 450a).
 Works Nos. 1/14A, 1/14B, 1/14C, 1/14D & 1/14E.
 Plots 324a, 342b, 325a, 326a, 326b, 326c, 326d, 326e, 327a, 339a and 693 to 709 added.

THIS MAP IS BASED UPON ORDNANCE SURVEY MATERIAL WITH THE PERMISSION OF ORDNANCE SURVEY ON BEHALF OF THE CONTROLLER OF HER MAJESTY'S STATIONERY OFFICE. © CROWN COPYRIGHT. UNAUTHORISED REPRODUCTION IN WHOLE OR IN PART IS PROHIBITED AND MAY LEAD TO PROSECUTION OR CIVIL PROCEEDINGS. (S.A. 10003179) (2006).

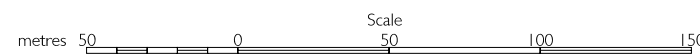

The area enclosed by any limit of deviation or by any limit of land to be acquired or used is the area extending to the outer edge of the line marking those limits.

For key to symbols and line styles see Index Sheet

Scale is 1:1,250 at A1 size

Drawing No. 110408-C1506-F00-F-50000 Rev D