

GREATER LONDON

IN PARLIAMENT - SESSION 2005-06

CROSSRAIL
(AMENDMENT OF PROVISIONS - NOVEMBER 2006)

PLAN

Works Nos. 1/13A & 1/13B (Railways)

Work No. 1/16 (Sewer)

Work No. 1/17 (Culvert)


Works Nos. 1/18A & 1/18B (Roads)

For Sections of Works Nos. 1/13A & 1/13B see Sheet Nos. 146 - 159

For Sections of Works Nos. 1/16 & 1/17 see Sheet No. 179

For Sections of Works Nos. 1/18A & 1/18B see Sheet No. 254

CITY OF WESTMINSTER

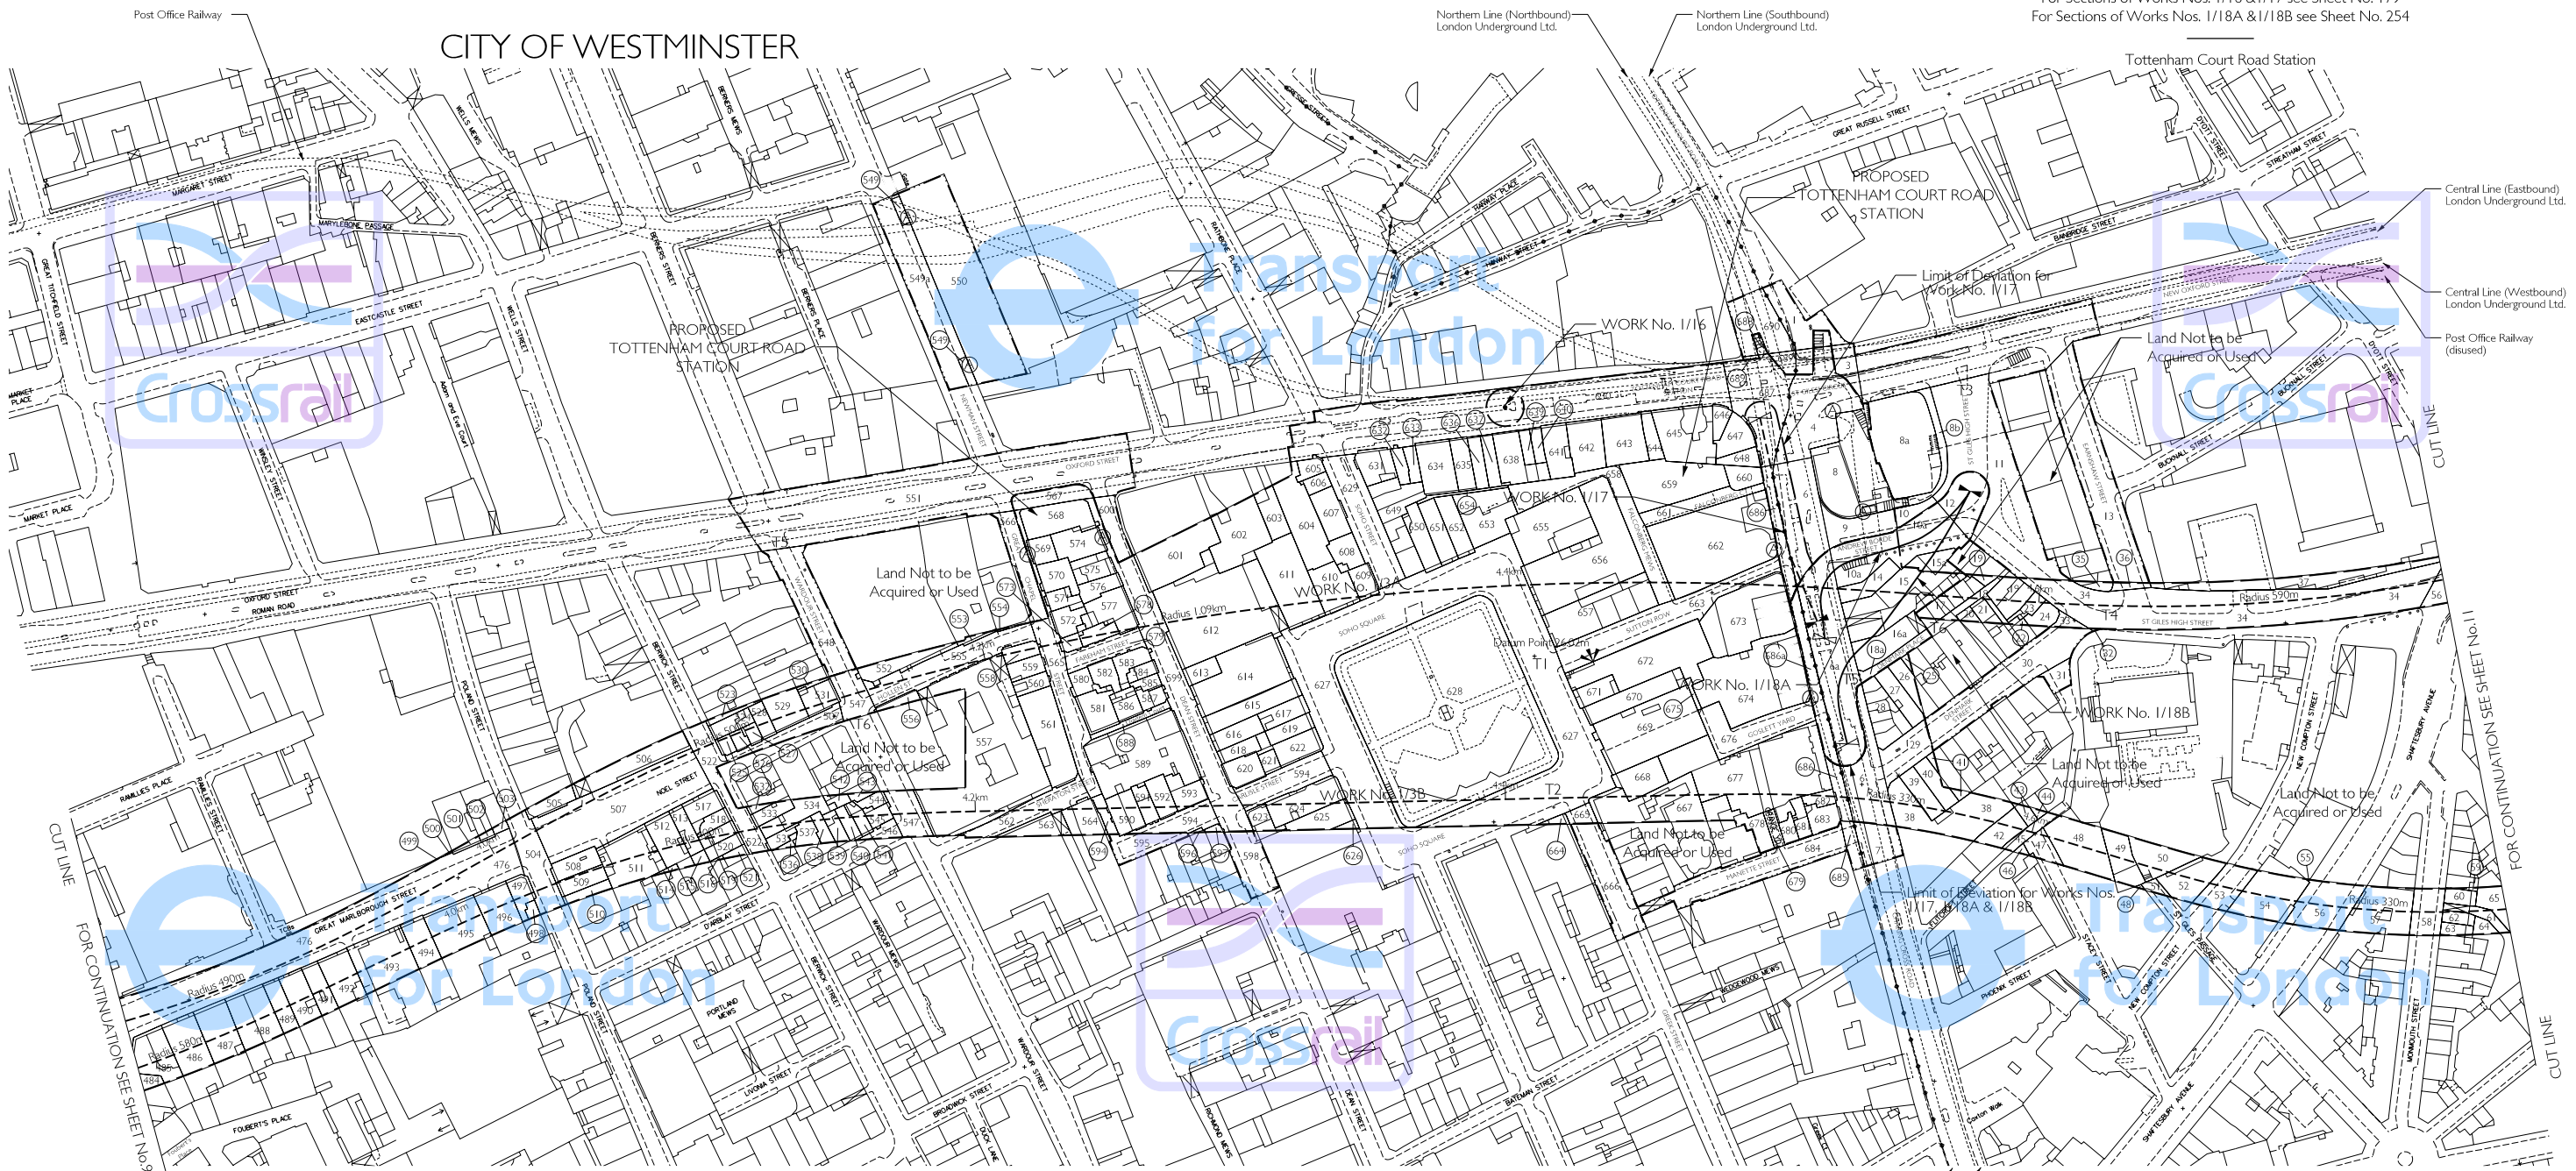


LONDON BOROUGH OF CAMDEN

Adjustments to this Sheet are as follows:

- Work No. 1/18 deleted.
- Plot 16 (LB Camden) deleted.
- Works Nos. 1/18A and 1/18B (Roads) added.
- Plots 6a, 10a, 15a, 16a and 18a (LB Camden) added.
- Plot 686a (City of Westminster) added.
- Points T5 and T6 added.
- LLAU amended at Newman Street.
(Plot 549a City of Westminster added).
- LLAU amended (Plots 8a & 8b LB Camden added).

THIS DRAWING IS BASED UPON ORDNANCE SURVEY MATERIAL WITH THE PERMISSION OF THE CONTROLLER OF HER MAJESTY'S STATIONERY OFFICE. © CROWN COPYRIGHT. UNAUTHORISED REPRODUCTION IN WHOLE OR IN PART IS PROHIBITED AND MAY LEAD TO PROSECUTION OR CIVIL PROCEEDINGS. (S.A. 10003179) (2006)

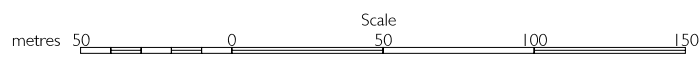

The area enclosed by any limit of deviation or by any limit of land to be acquired or used is the area extending to the outer edge of the line marking those limits.

For key to symbols and line styles see Index Sheet
Scale is 1:1,250 at A1 size

Drawing No. 110408-C1P02-F00-F-50000 Rev D